

PROPOSED PIPELINE		
Segment	Owner	Length
1	BLM	±500'
2	DOW	±530'
3	BLM	±585'
4	DOW	±5,370'
5	BLM	±285'
TOTAL BLM		±1,370'
TOTAL DOW		±5,900'
TOTAL BLM & DOW		±7,270'

PROPOSED POWERLINE		
Segment	Owner	Length
1	BLM	±1,020'
2	DOW	±765'
3	BLM	±450'
4	DOW	±5,425'
5	BLM	±250'
TOTAL BLM		±1,720'
TOTAL DOW		±6,190'
TOTAL BLM & DOW		±7,910'

LEGEND

- = LEASE LINE AND / OR PROPERTY LINE
- = EXISTING ROAD
- - - - - = PROPOSED PIPELINE
- 5480 = COUNTY ROAD NUMBER
- = EXISTING POWERPOLE
- - - - - = PROPOSED POWERLINE

TOPOGRAPHIC MAP

SCALE: 1" = 1000'

DRAWN BY: M.W.W.

DATE DRAWN: 09-19-11

REVISED: 12-14-11 M.W.W.

BOPCO, L.P.

**PROPOSED R.O. FACILITY
LOCATED IN SECTION 25, T1N, R98W,
6th P.M.**


TIMBERLINE

ENGINEERING & LAND SURVEYING, INC.
209 NORTH 300 WEST - VERNAL, UTAH 84078

(435) 789-1365

SHEET

1
OF 4

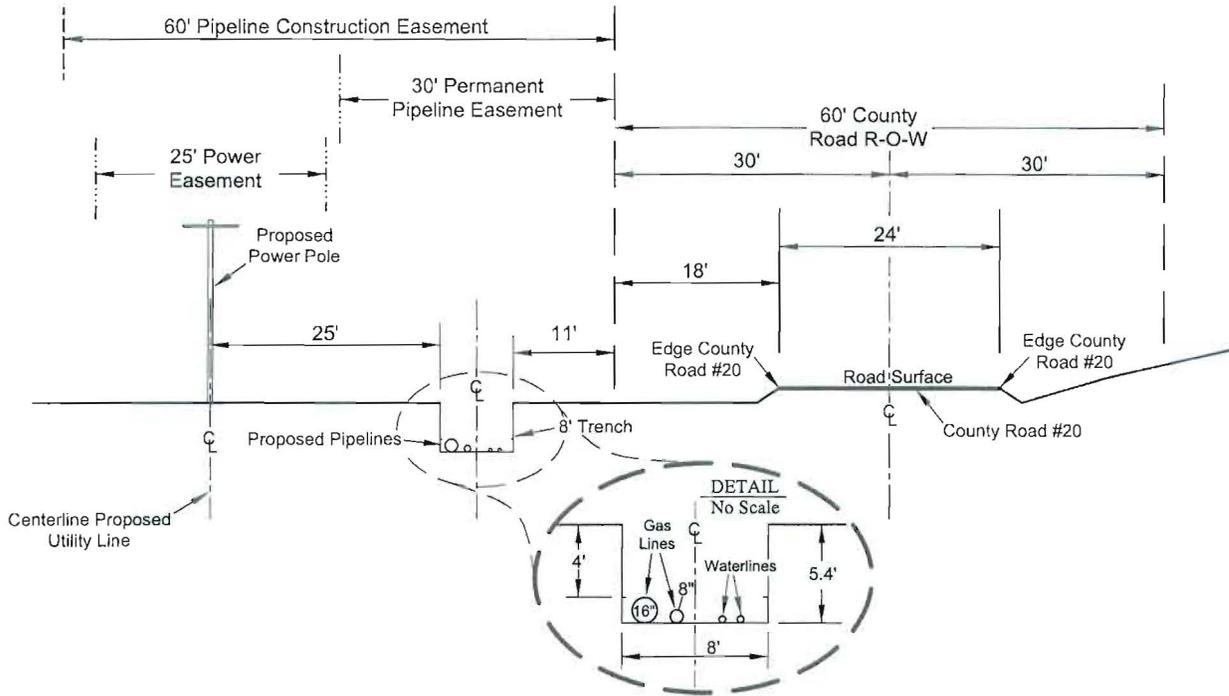



CROSS SECTION

LEGEND

W = Water Line Water = 4" to 6"
 G = Gas Line Gas = 1, 8" High Pressure
 1, 16" Low Pressure

*30' Permanent Plus
 30' Construction Easement

PLAN VIEW

 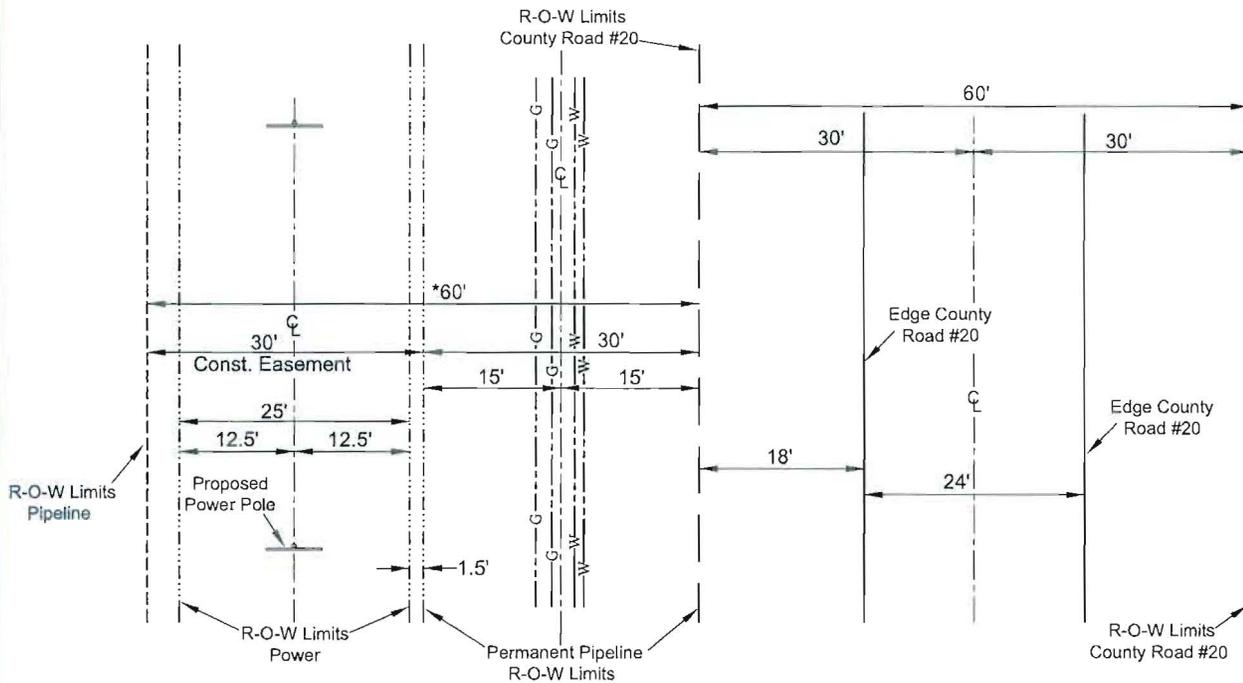

BOPCO, L.P.

**TYPICAL CROSS SECTION OF
 PIPELINE, POWER & ROAD**

PLAN AND PROFILE

SCALE: 1" = 20'

DRAWN BY: M.W.W.

DATE DRAWN: 09-19-11

REVISED: 01-05-12 M.W.W.

TIMBERLINE

ENGINEERING & LAND SURVEYING, INC.


209 NORTH 300 WEST - VERNAL, UTAH 84078

(435) 789-1365


SHEET

2

OF 4

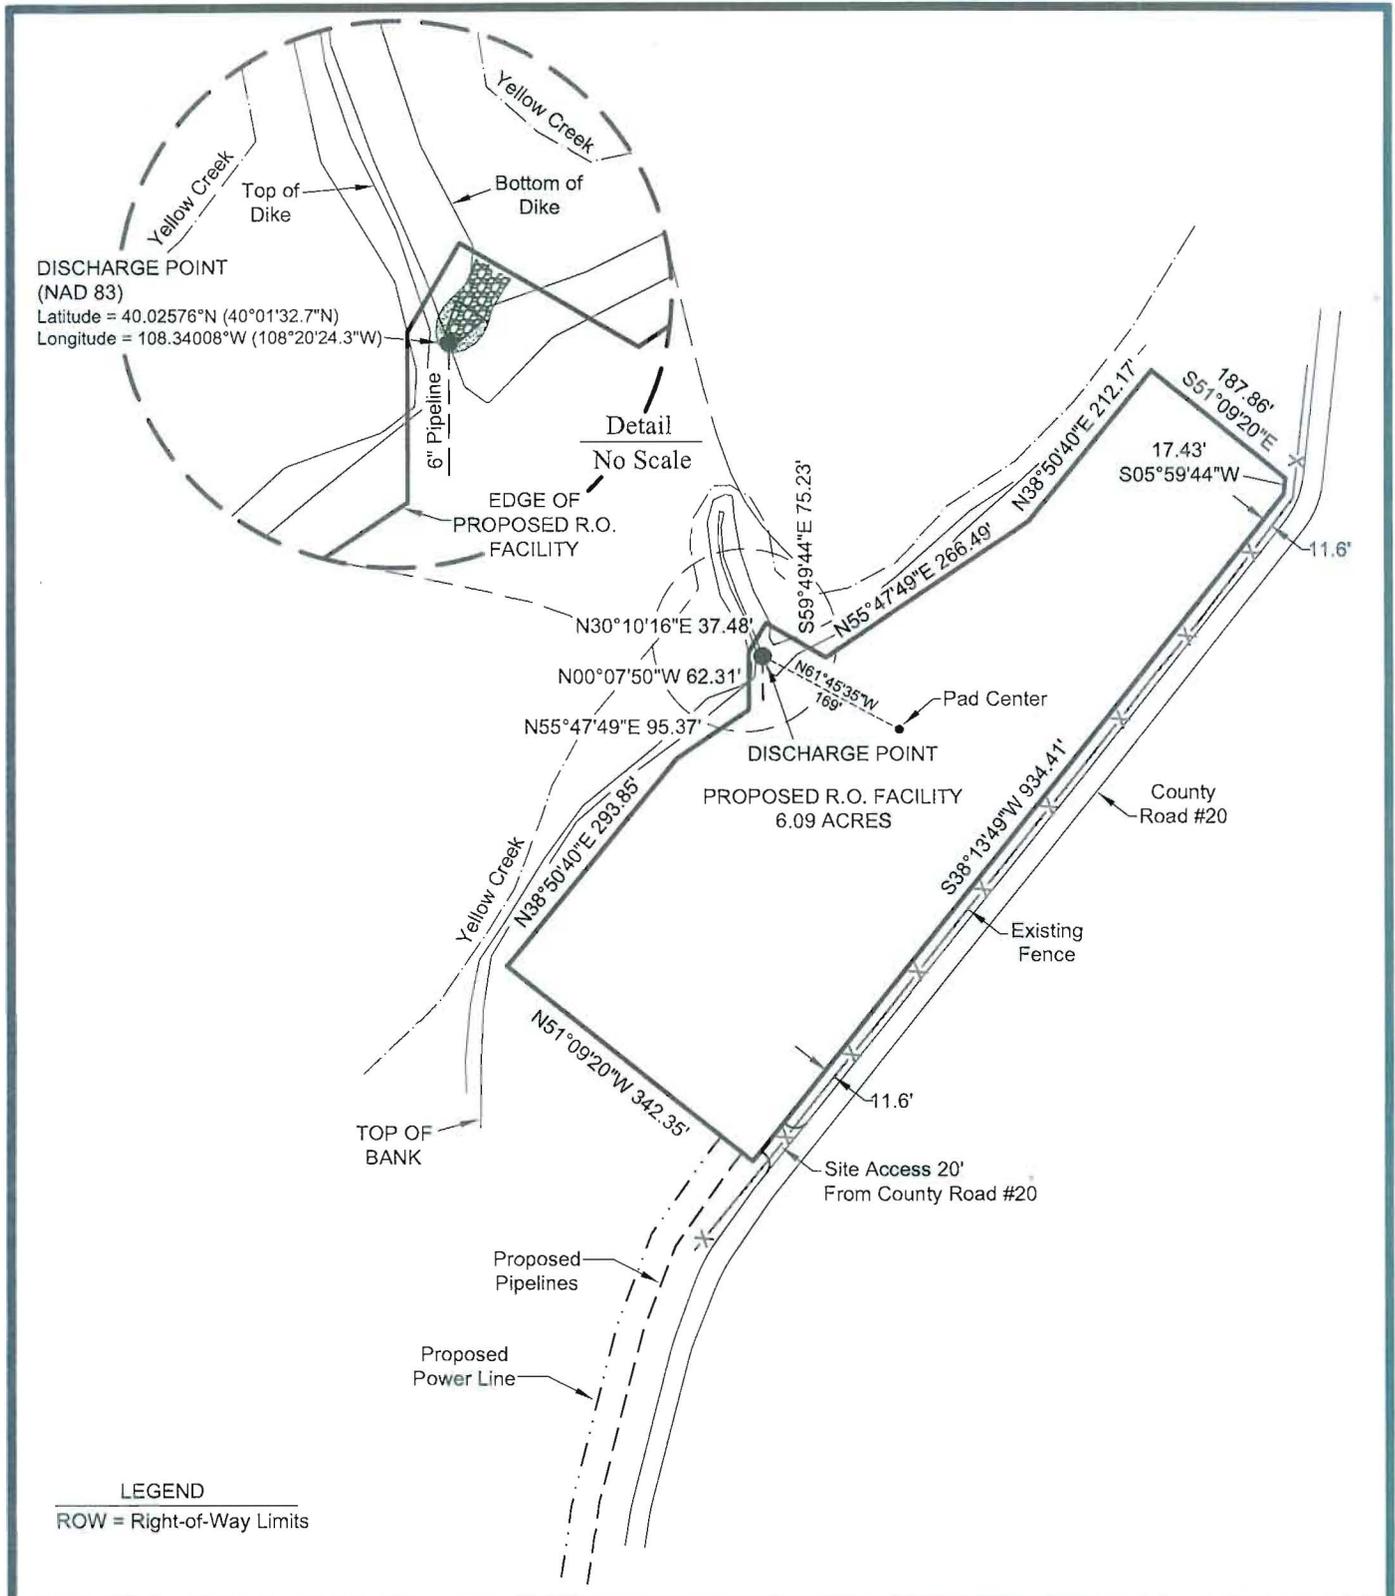

LEGEND
 ROW = Right-of-Way Limits

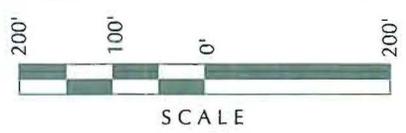


BOPCO, L.P.
PROPOSED R.O. FACILITY
LOCATED IN SECTION 25, T1N, R98W,
6th P.M.

DETAIL	
SCALE: 1" = 200'	DRAWN BY: M.W.W.
DATE DRAWN: 09-19-11	REVISED: 12-14-11 M.W.W.

TIMBERLINE (435) 789-1365
ENGINEERING & LAND SURVEYING, INC.
 209 NORTH 300 WEST - VERNAL, UTAH 84078

SHEET
3
OF 4

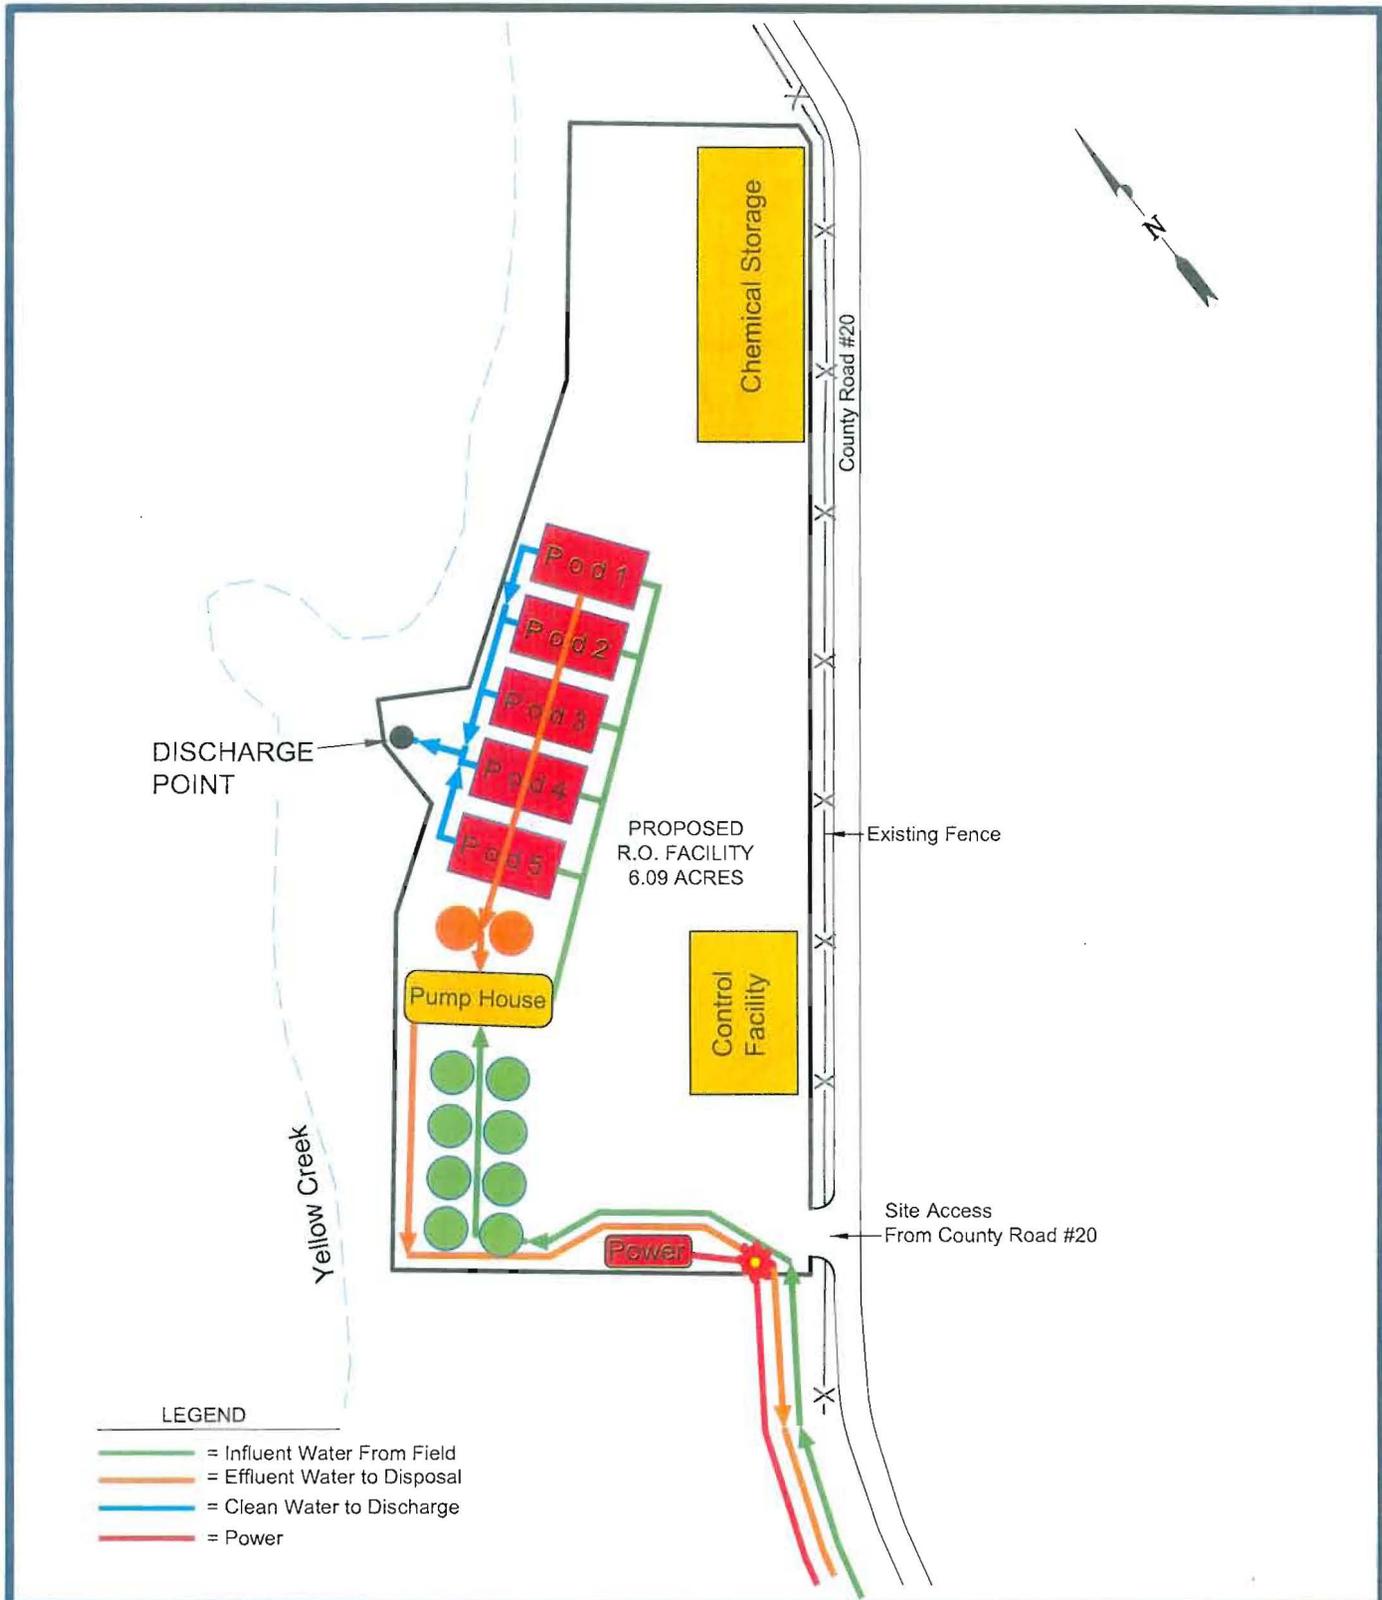

BOPCO, L.P.

**PROPOSED R.O. FACILITY
LOCATED IN SECTION 25, T1N, R98W,
6th P.M.**

PWTF CONCEPTUAL LAYOUT

SCALE: NONE

DRAWN BY: M.W.W.

DATE DRAWN: 01-18-12

REVISED:

TIMBERLINE

ENGINEERING & LAND SURVEYING, INC.

209 NORTH 300 WEST - VERNAL, UTAH 84078

(435) 789-1365

SHEET

4

OF 4