


S2, T2S,R 98W
S1, T2S,R 99W

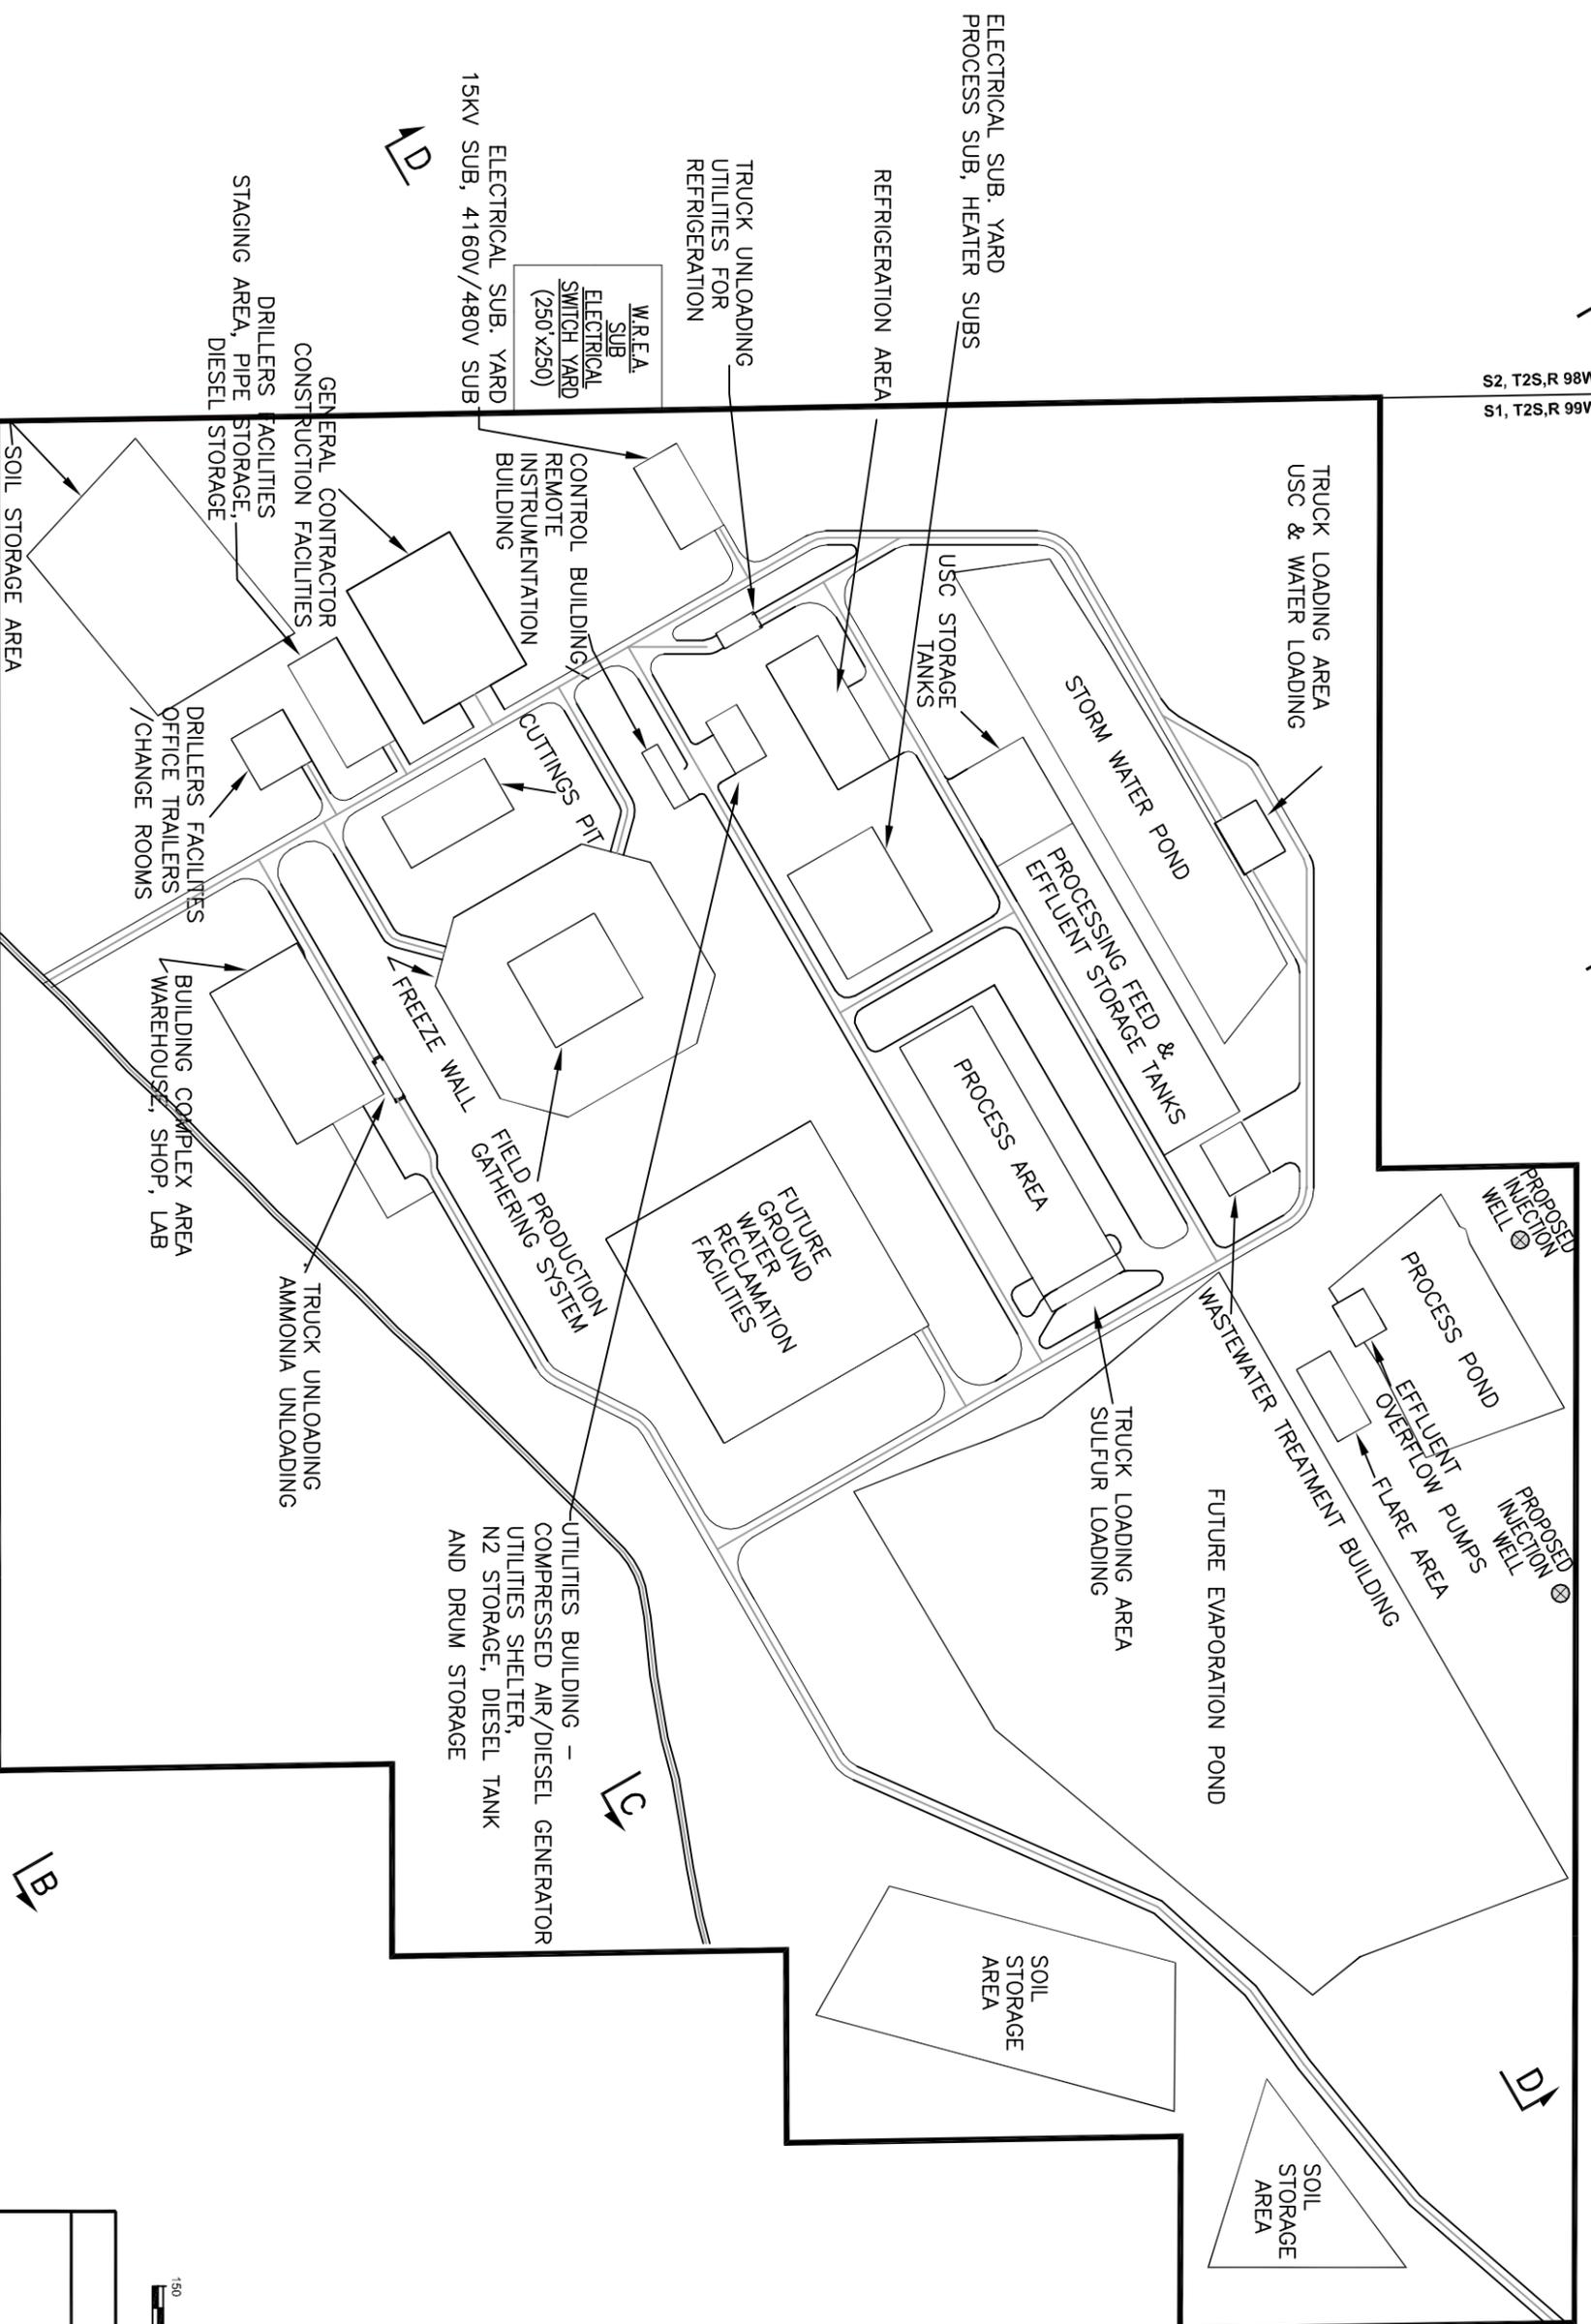

OST SITE



EXHIBIT J

PLOT PLAN
OIL SHALE TEST PROJECT

Drawn By: KW	Date: 01/5/06
Approved By:	Date:

FILE: EX J.DWG
3235 York 45/000/PNUL/12B 2006

SCALE: SHELL FRONTIER OIL & GAS INC.