



R25E

T 25 N

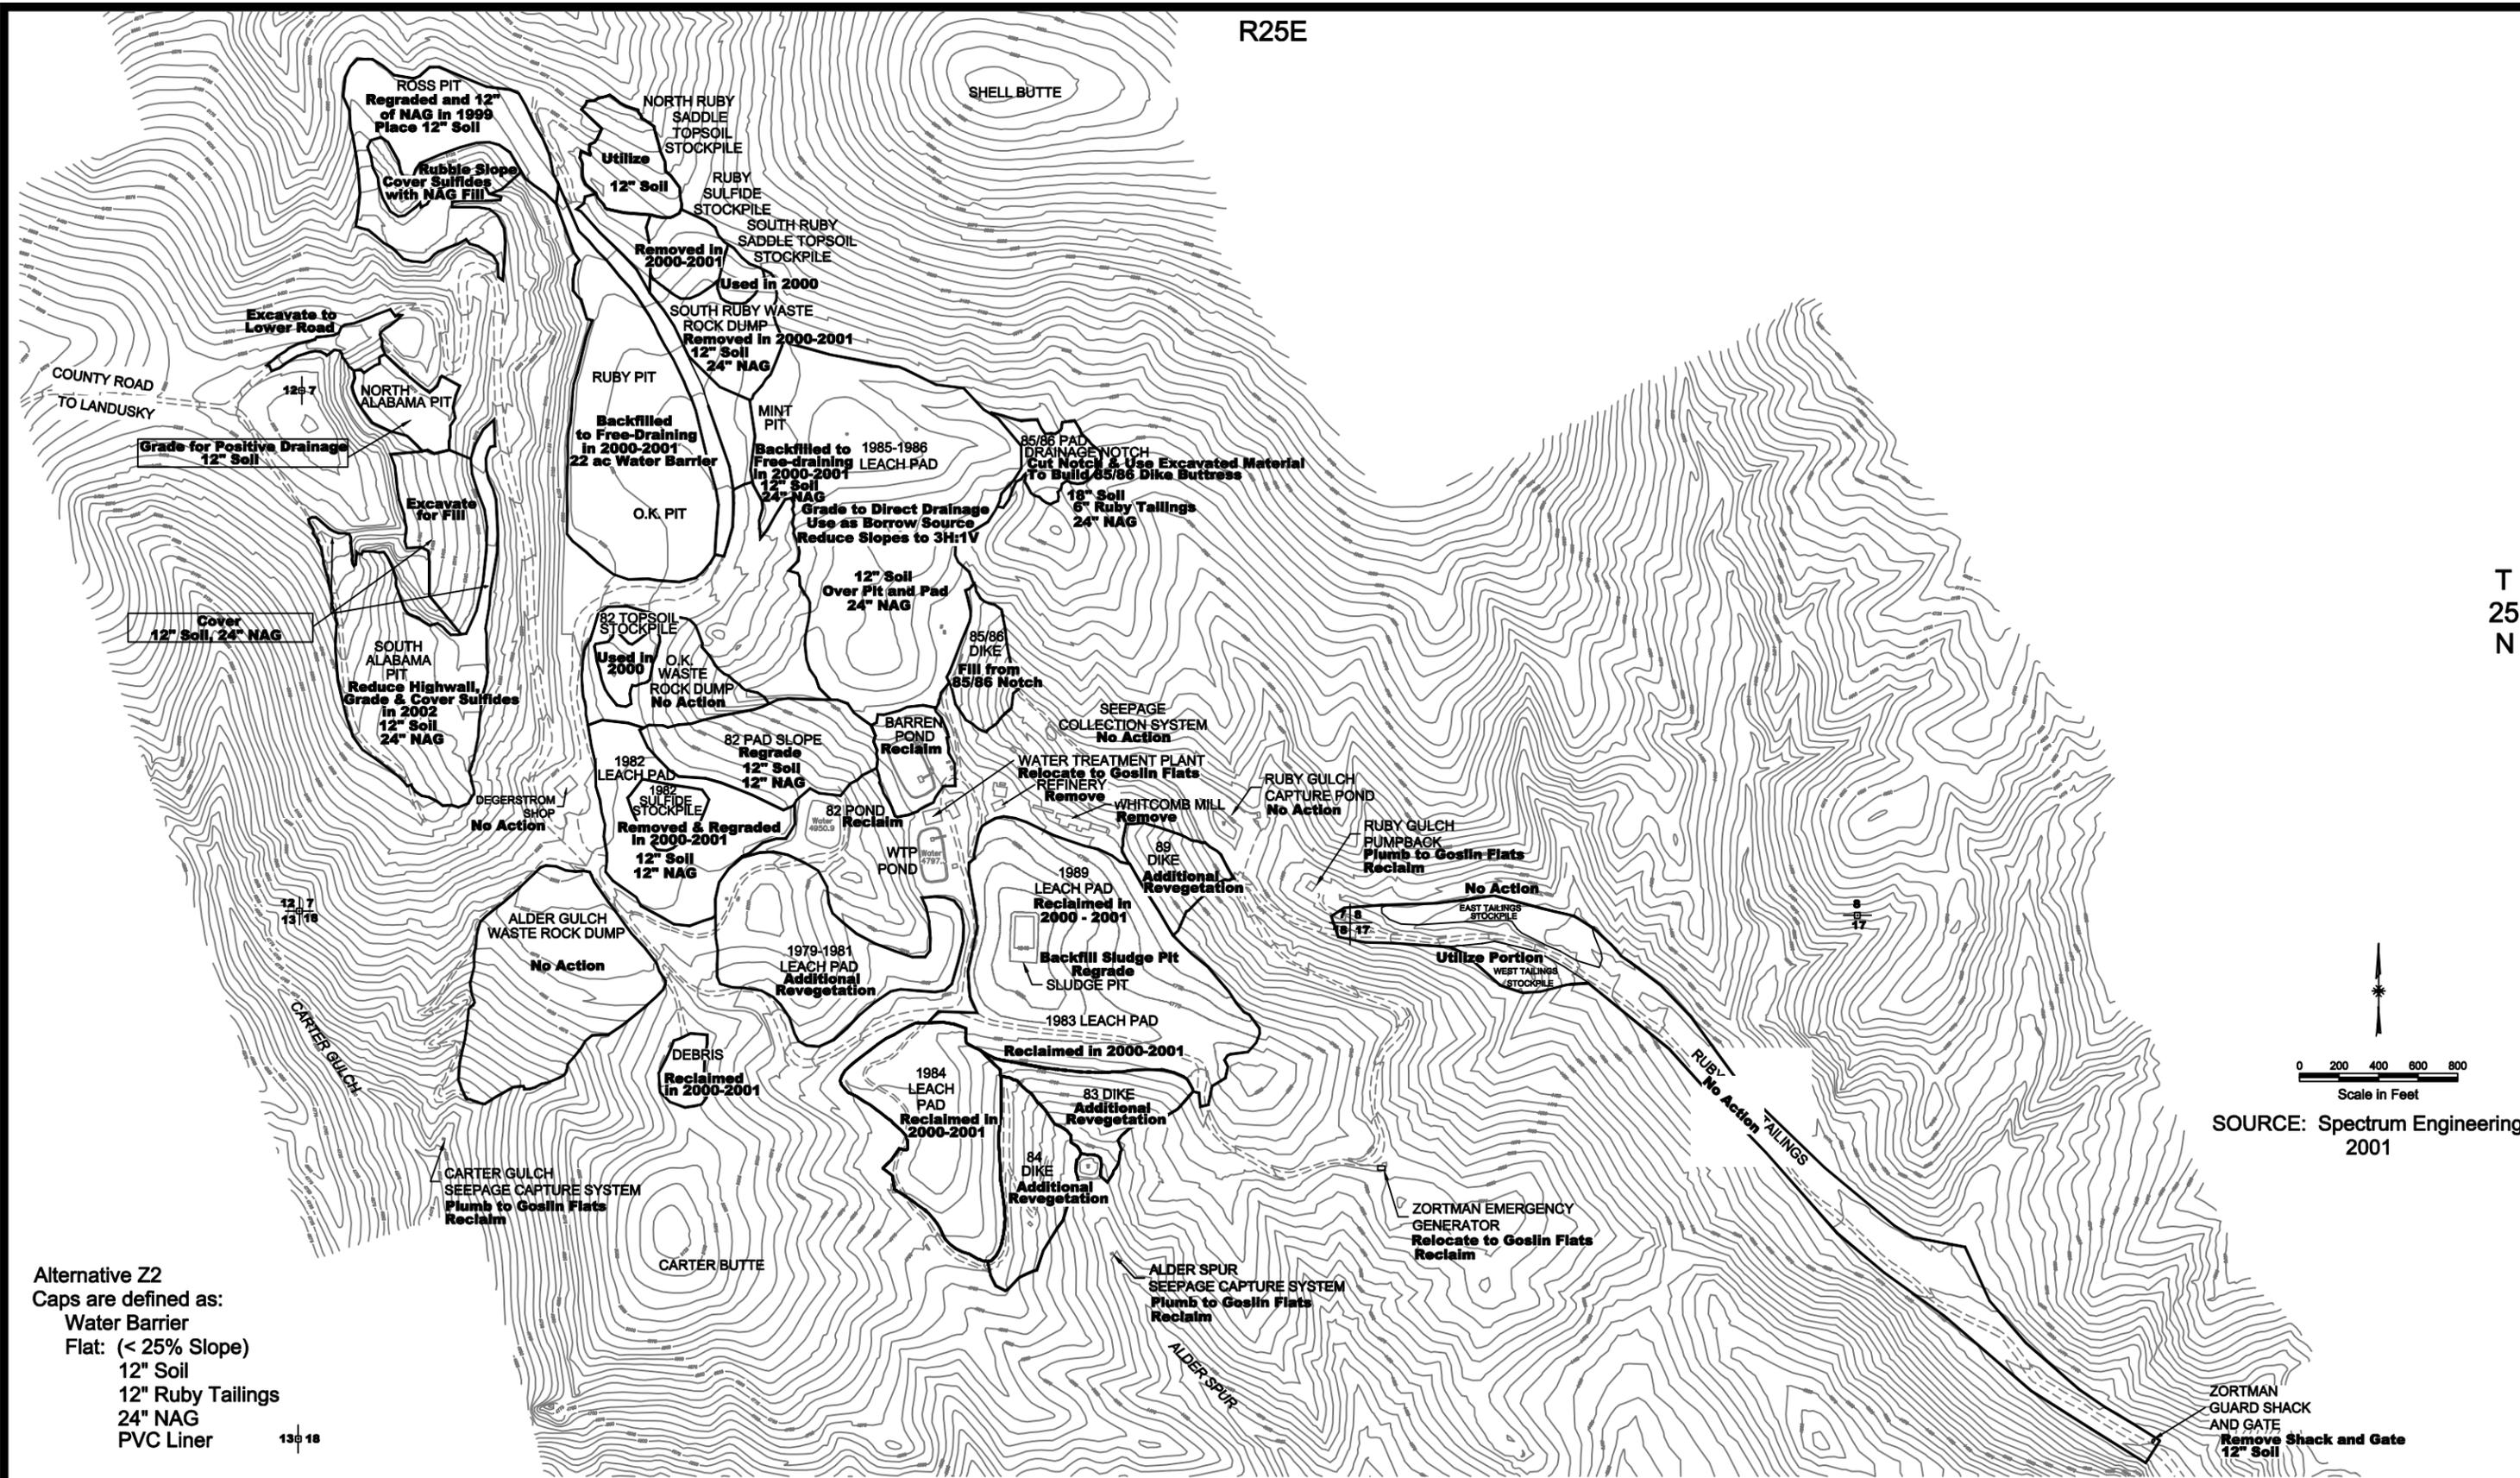

Alternative Z2  
 Caps are defined as:  
 Water Barrier  
 Flat: (< 25% Slope)  
 12" Soil  
 12" Ruby Tailings  
 24" NAG  
 PVC Liner

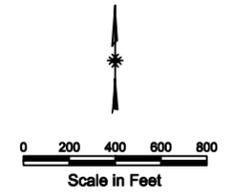

SOURCE: Spectrum Engineering 2001

**ALTERNATIVE Z2:** RECLAMATION GOAL IS TO OPTIMIZE WATER TREATMENT PLANT (WTP) OPERATION BY MOVING WTP TO GOSLIN FLATS AND TO STAY WITHIN THE BOND AMOUNT.

**ZORTMAN MINE  
 ALTERNATIVE Z2**