
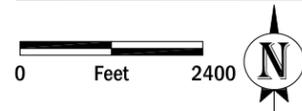


h:\13803 Newmont Emigrant Project\5000\_GIS\Cadpro\Draft\_EIS\_Figs\proposed\_mine\_plan.dwg

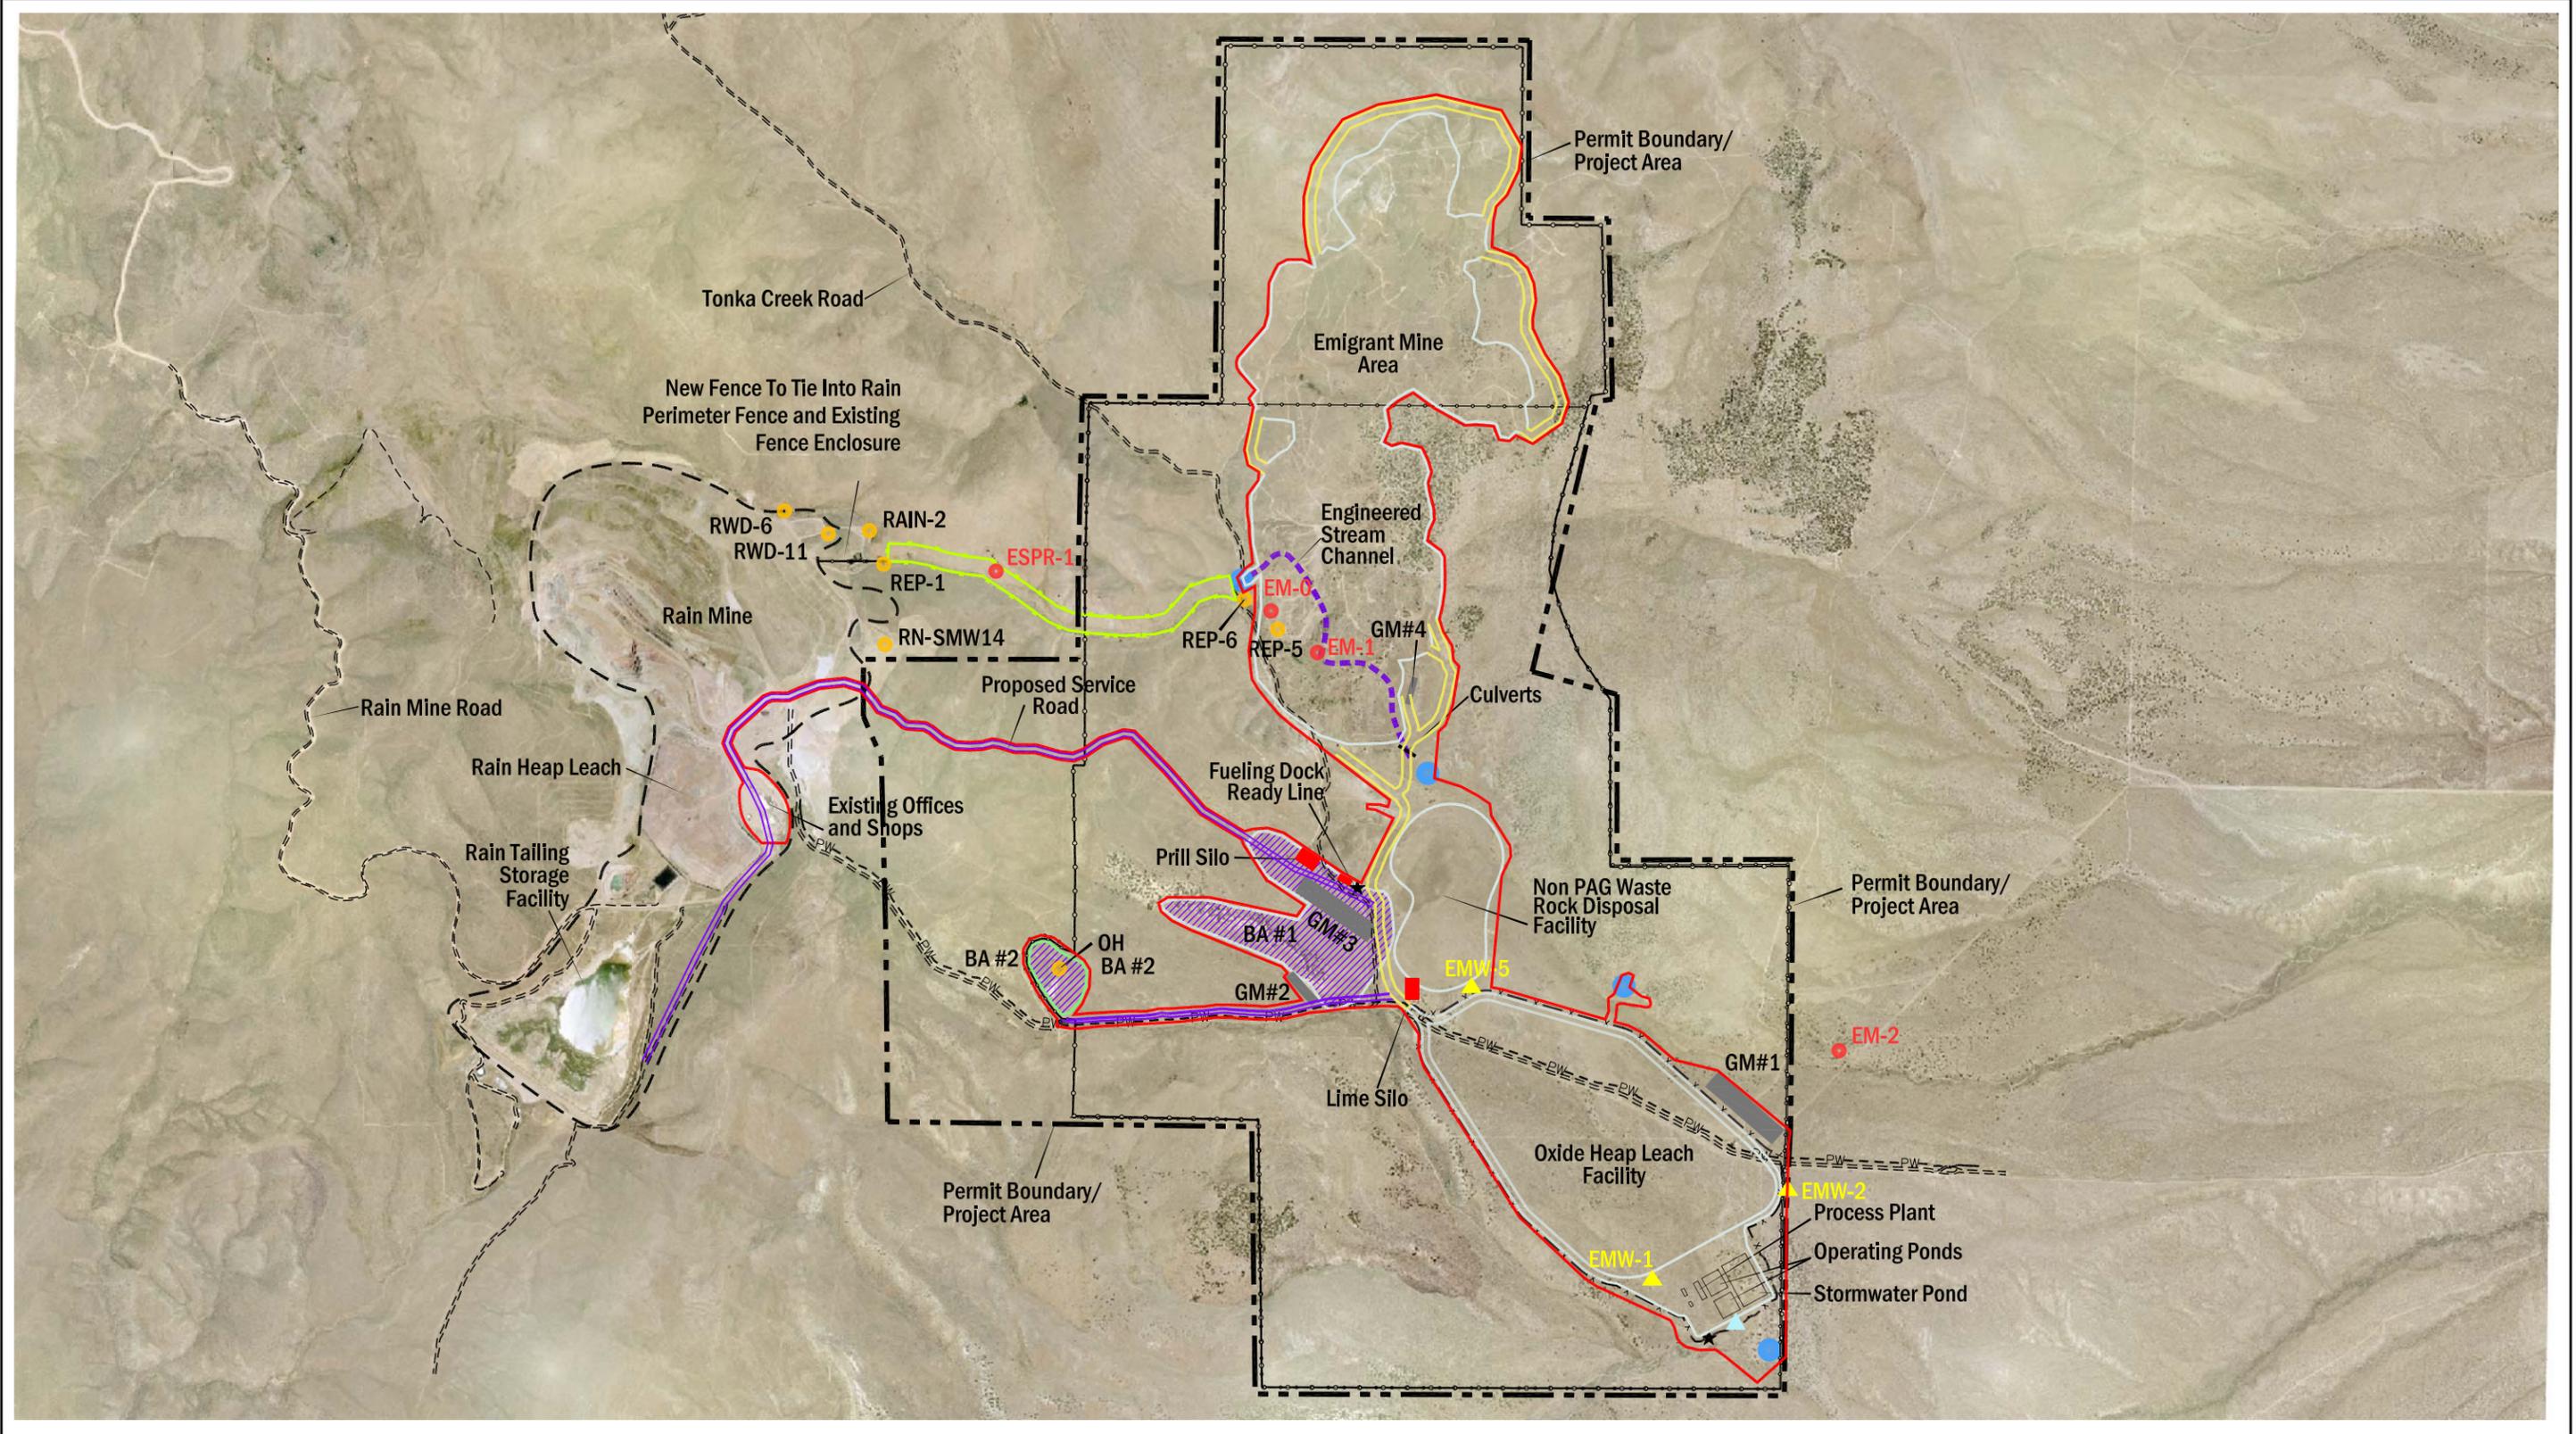

U.S. Department of the Interior  
Bureau of Land Management  
Elko District Office  
Elko, Nevada

- |   |  |  |  |
|---|--|--|--|
| <ul style="list-style-type: none"> <li>---PW--- Existing Power and Water Line</li> <li>---x--- Existing Fence Enclosure</li> <li>----- Existing Road</li> <li>----- Rain Mine Area</li> <li>----- Permit Boundary/Project Area</li> </ul> | <ul style="list-style-type: none"> <li>----- Proposed Perimeter Fence</li> <li>-x-x- Proposed Wildlife Fence</li> <li>----- Proposed Mine Disturbance Boundary</li> <li>----- Service/Access Road</li> <li>----- Proposed Haul Road</li> </ul> | <ul style="list-style-type: none"> <li>█ Proposed Growth Media (GM) Stockpiles</li> <li>▨ Proposed Borrow Area (BA)</li> <li>★ Electric Substation</li> <li>● Sediment Pond</li> </ul> | <ul style="list-style-type: none"> <li>▲ Monitoring Well</li> <li>○ Surface Water Monitoring Site</li> <li>○ Piezometer</li> <li>▲ Proposed Monitoring Well</li> </ul> |
|---|--|--|--|

**Proposed Mine Area  
Emigrant Project  
Elko County, Nevada  
FIGURE 2-2**