



H:\13803 Newmont Emigrant Project\5000_GIS\cadpro\Draft_EIS_Figs\Figs\phase7-8.dwg

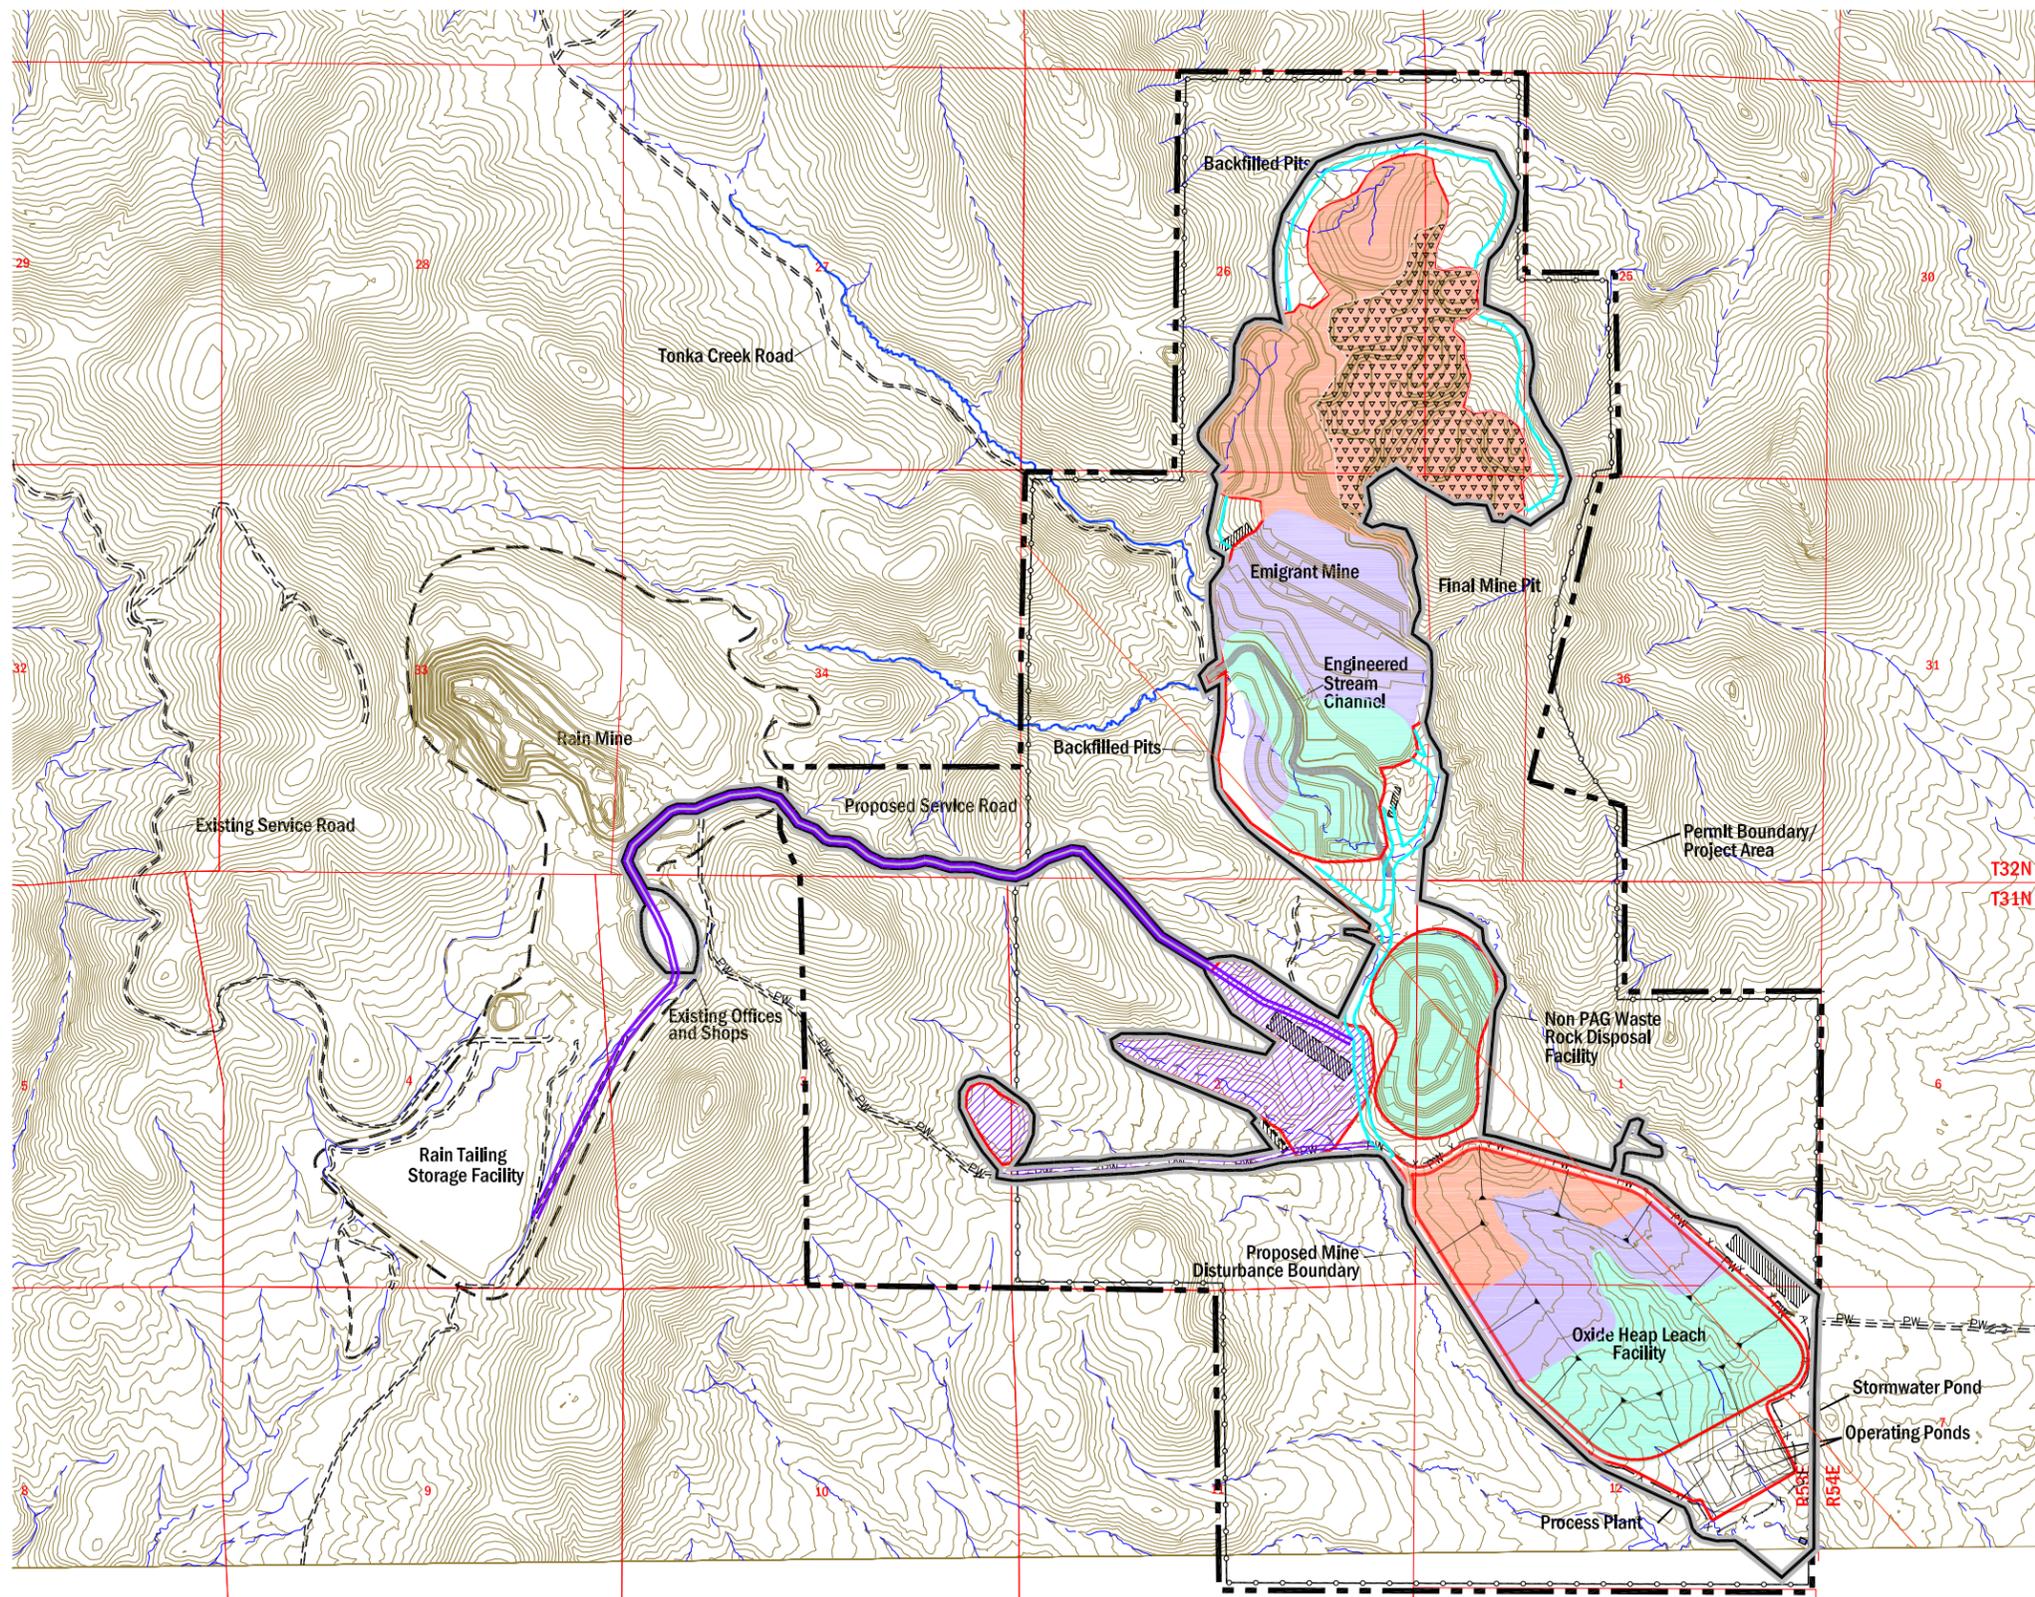

Legend

- Permit Boundary/Project Area
- Proposed Mine Disturbance Boundary
- Service/Access Road
- Proposed Haul Road
- Proposed Diversion Channel
- Phase I-III Disturbance
- Phase IV-VI Disturbance
- Phase VII-VIII Disturbance
- Final Pit - Partial Backfill Only
- Proposed Growth Media Stockpile
- Proposed Borrow Area
- Proposed Perimeter Fence
- Proposed Wildlife Fence
- Existing Road
- Existing Drainage
- Perennial Flow
- Existing Power and Water Line

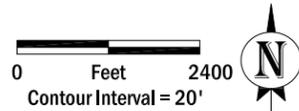

U.S. Department of the Interior
 Bureau of Land Management
 Elko District Office
 Elko, Nevada

Mine Development - Phases VII-VIII
 Emigrant Project
 Elko County, Nevada
 FIGURE 2-5