




H:\13803 Newmont Emigrant Project\5000_GIS\cadpro\Draft_EIS_Figs\wasteclose.dwg

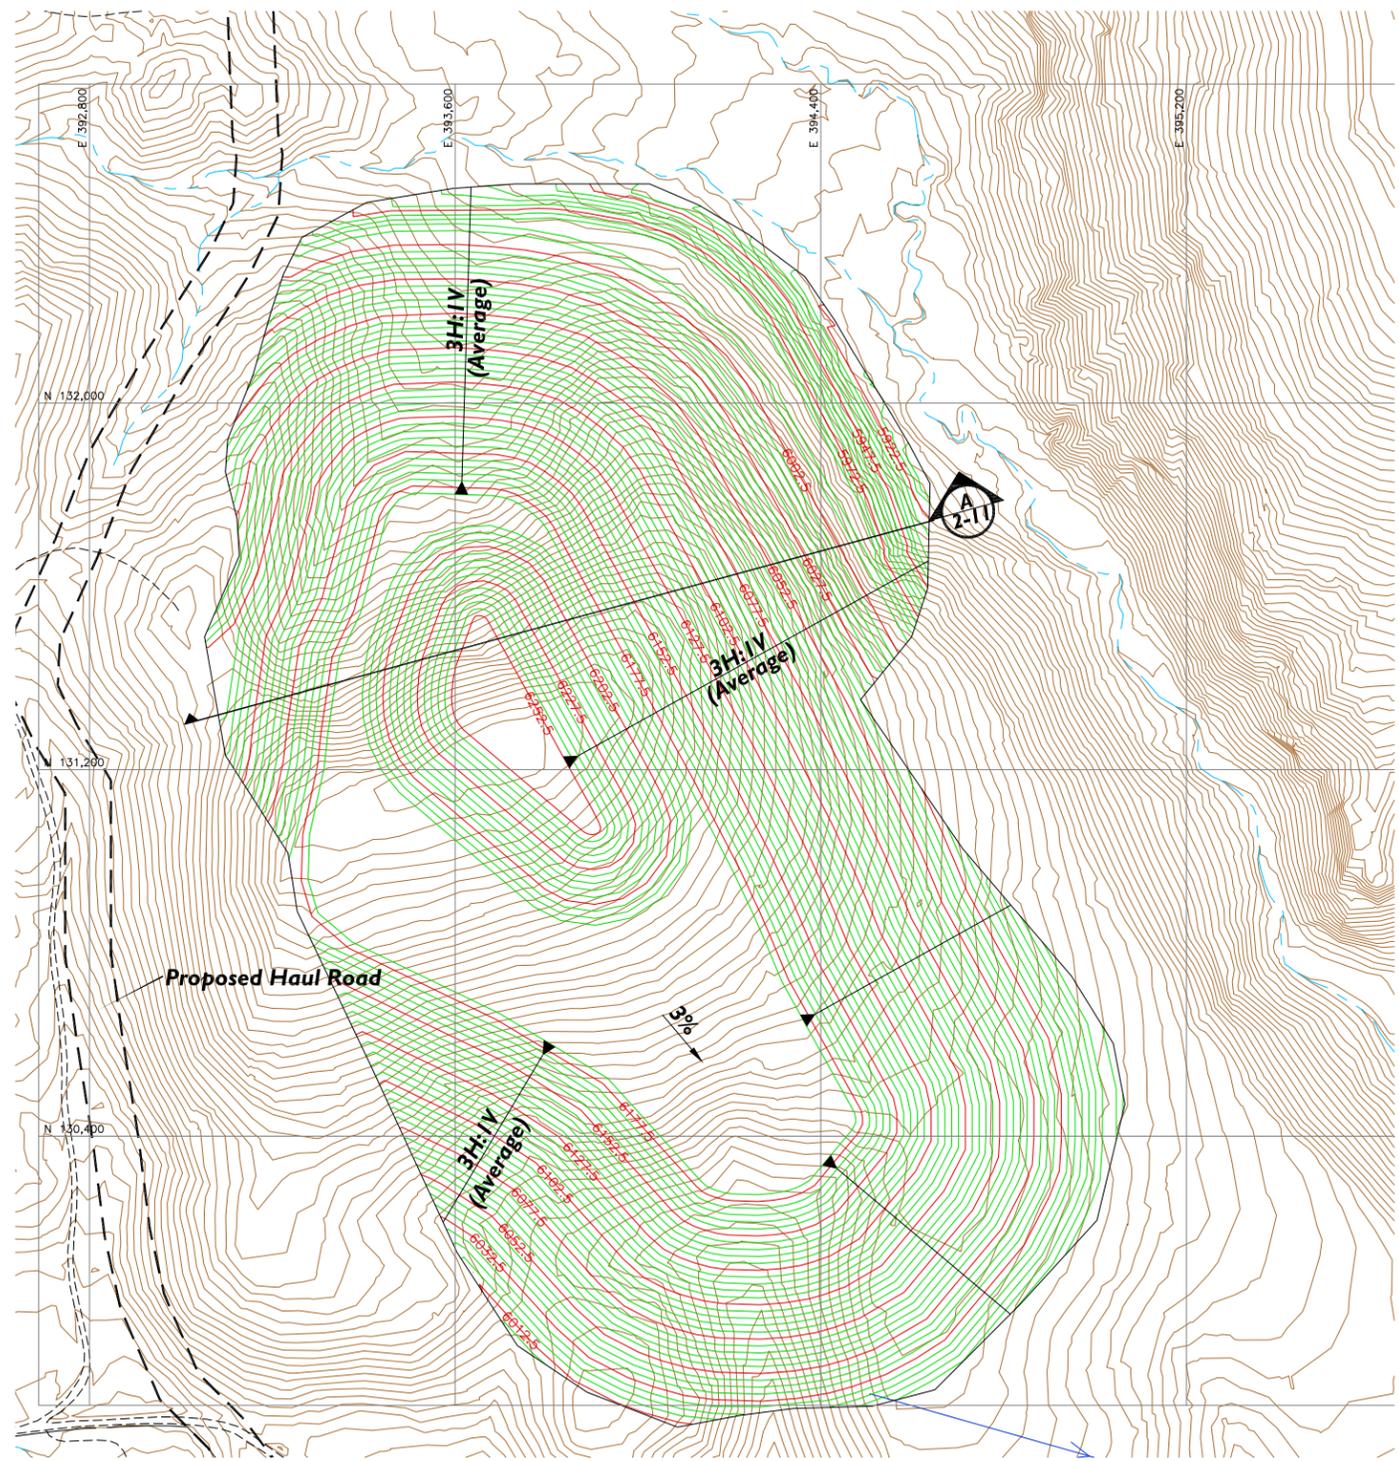


NOTES:
 THE FINAL WASTE ROCK DISPOSAL FACILITY CAPPING SYSTEM DESIGN WILL BE COMPLETED DURING FINAL CLOSURE DESIGN TO ENHANCE EVAPORATION AND TRANSPIRATION SUCH THAT RUNOFF AND INFILTRATION ARE MINIMIZED.

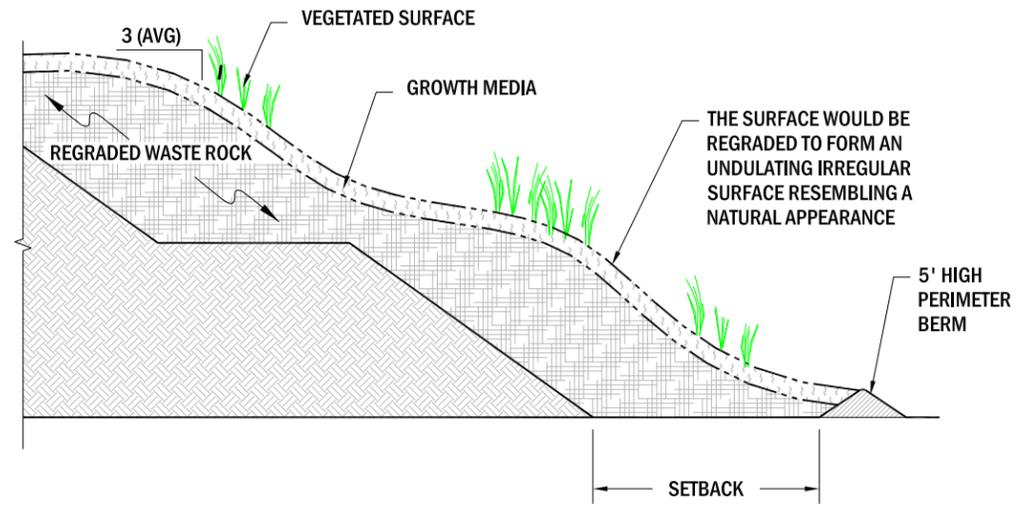

PROPOSED NON PAG WASTE ROCK DISPOSAL FACILITY SIDE SLOPE
 Not to Scale

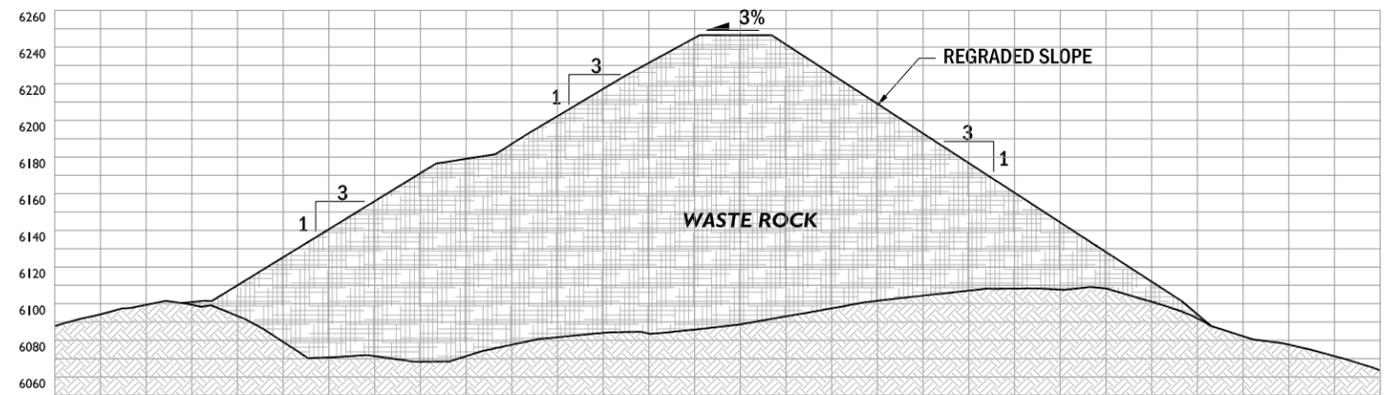

NON PAG WASTE ROCK DISPOSAL FACILITY - SECTION A-2-11
 Not to Scale

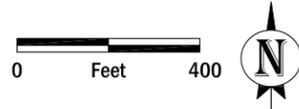

U.S. Department of the Interior
 Bureau of Land Management
 Elko District Office
 Elko, Nevada

- EXISTING GROUND SURFACE CONTOUR AND ELEV., FEET
- REGRADED WASTE ROCK SURFACE CONTOUR AND ELEV., FEET
- EXISTING DRAINAGES
- EXISTING ROAD/TRAIL
- PROPOSED HAUL ROAD