




EXISTING WELL HEAD AND PUMPING UNIT AT PILOT PROJECT, SURROUNDED BY LIVESTOCK FENCING. WHITE TANK IS PROPANE TANK. PROPANE USED IN "MOTOR" - GREEN COLORED ENGINE LOCATED TO LEFT OF WELL HEAD. DURING PILOT PROJECT, PUMPING UNITS POWERED BY PROPANE. ELECTRIC POWER WOULD BE USED IN BUILD-OUT, SO PROPANE TANK AND PROPANE MOTOR WOULD BE REMOVED.

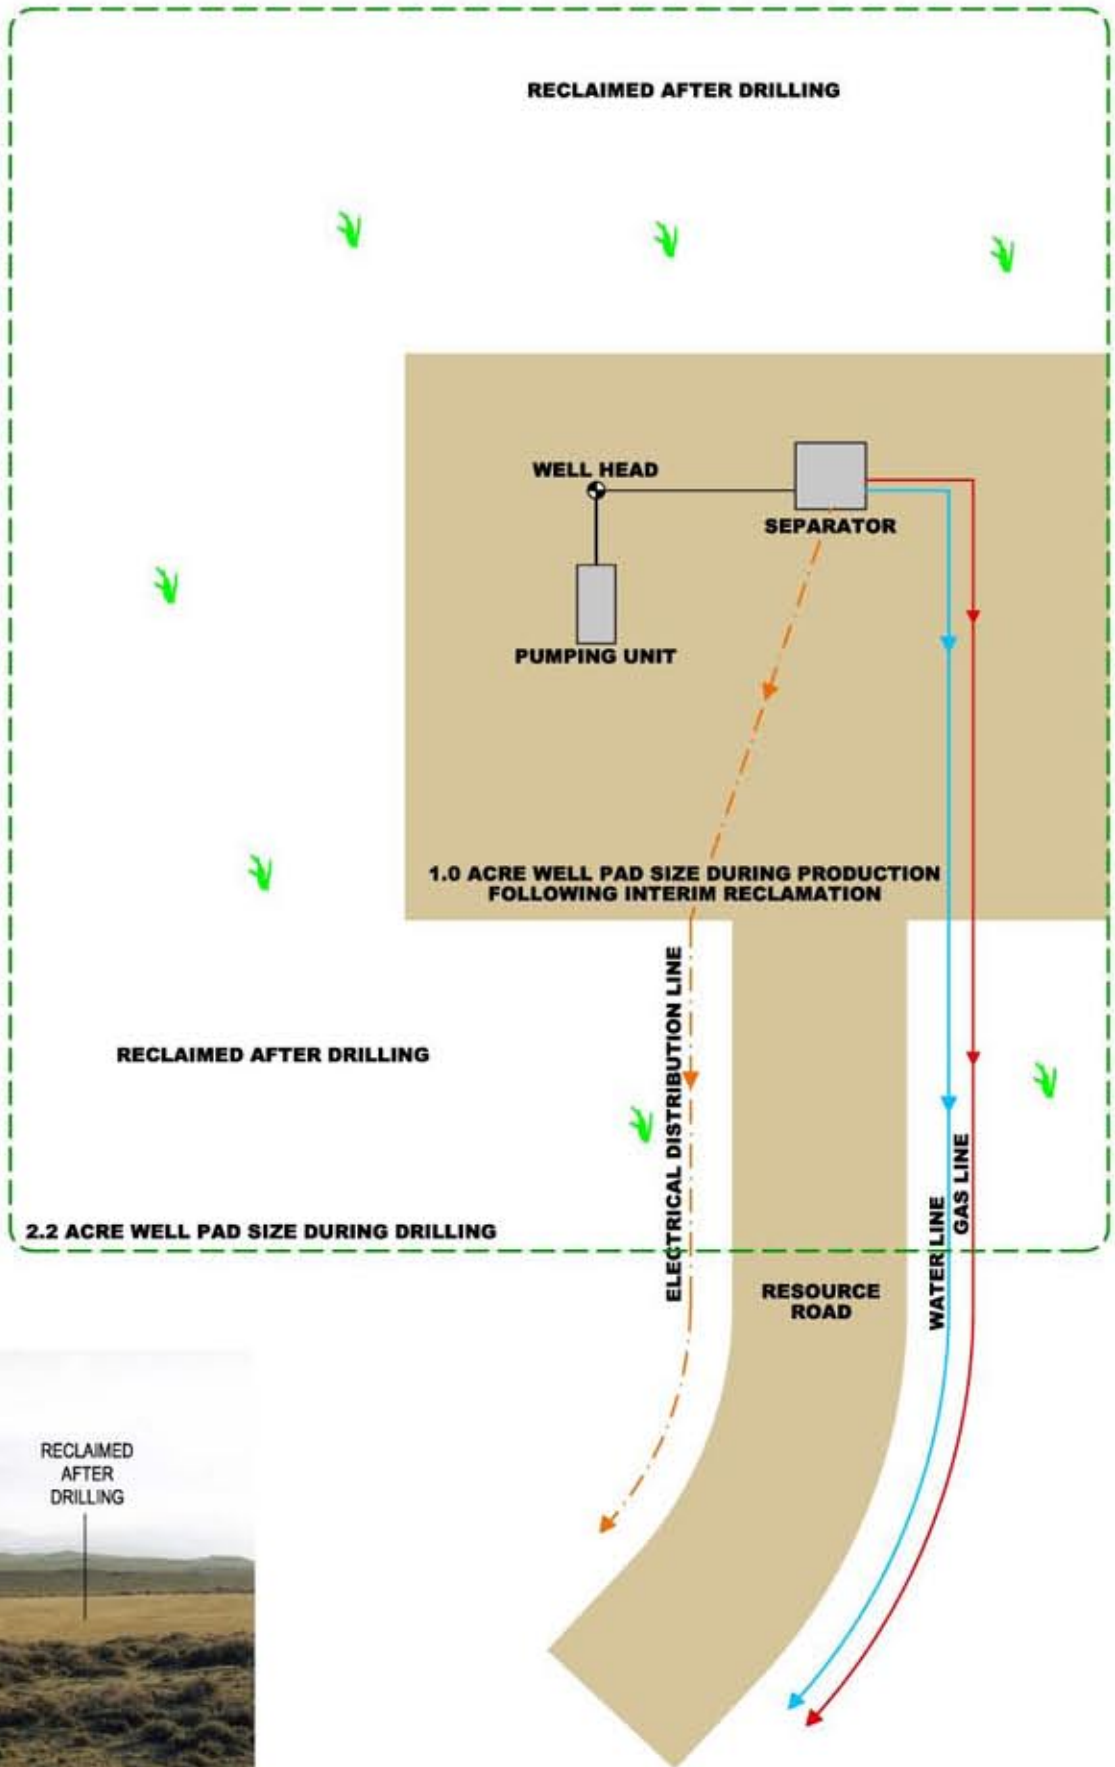

TYPICAL PRODUCING WELL PAD SITE. WELL HEAD, PROPANE TANK AND MOTOR IN CENTER. WATER/GAS SEPARATOR BUILDING ON LEFT. NOTE RECLAMATION ON WELL PAD, MAINLY ON THE RIGHT. RESOURCE ROAD ACCESSES SITE ON LEFT SIDE OF PHOTO.

Seminole Road Gas Development Project EIS
FIGURE 9
 TYPICAL PRODUCING WELL LAYOUT