


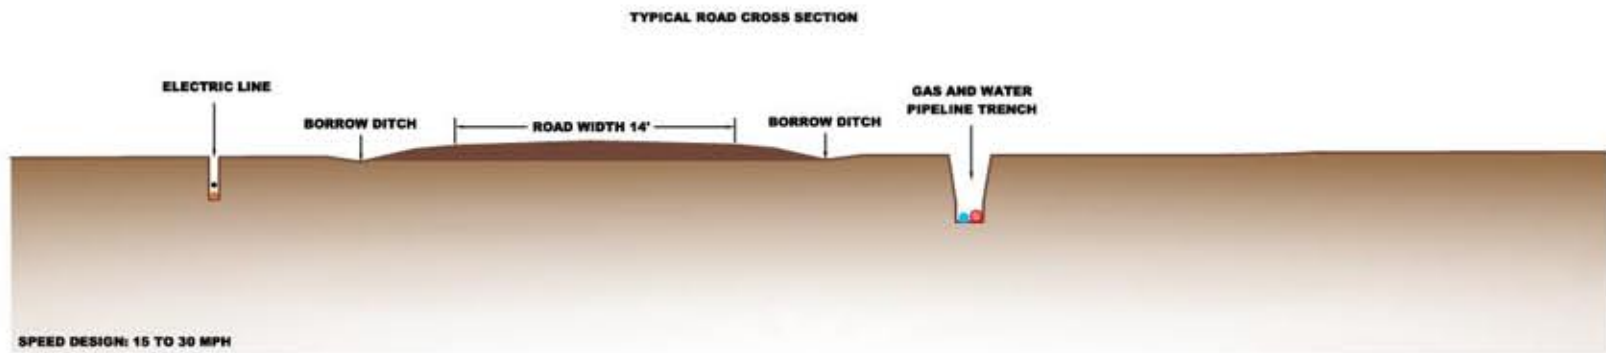

EXISTING ROAD AT PILOT PROJECT.
THIS ROAD ACCESSES WATER TREATMENT FILTRATION TANKS.
THERE IS 14-FOOT GRAVELED SURFACE.



EXISTING 14-FOOT GRAVELED SURFACE ROAD AT PILOT PROJECT.
NOTE PILOT PROJECT AERATION TANKS IN MIDDLE FOREGROUND.
BORROW DITCHES VERY EVIDENT IN THIS PHOTO.



EXISTING 14-FOOT GRAVELED SURFACE RESOURCE ROAD AT PILOT PROJECT.
BORROW DITCHES ON EITHER SIDE OF ROADWAY; NOTE REVEGETATION ON
BOTH SIDES OF ROAD.

NOTE:
UPGRADED OR NEWLY CONSTRUCTED ROADS WOULD
MEET STANDARDS OUTLINED IN BLM 9113 MANUAL.
ROADS WOULD BE DESIGNED FOR ALL-WEATHER TRAVEL,
WITH TURNOUTS AS NECESSARY.