



BEAR DEN PHASE 2 PROJECT

Plan of Development

**APPENDIX C
Construction Typical Drawings**



BEAR DEN PHASE 2 PROJECT

Plan of Development

Construction Typical Drawings

**Prepared for:
BUREAU OF LAND MANAGEMENT**

MAY 2014

LIST OF FIGURES

- Figure 1** Typical Pipeline Construction Sequence
- Figure 2** Topsoil Segregation: Typical Ditch Line Plus Spoil Side
- Figure 3** Topsoil Segregation: Typical Full ROW Topsoil Stripping
- Figure 4** Temporary Slope Breakers Perspective
- Figure 5** Control Measures: Typical Soil Erosion
- Figure 6** Trench Breaker Installation
- Figure 7** Typical Road Construction: Bore Method and Open Cut Method
- Figure 8** Timber Mat Bridge
- Figure 9** Typical Open-Cut Wetland Crossing
- Figure 10** Typical Construction for Work in Frozen Conditions in Wetlands


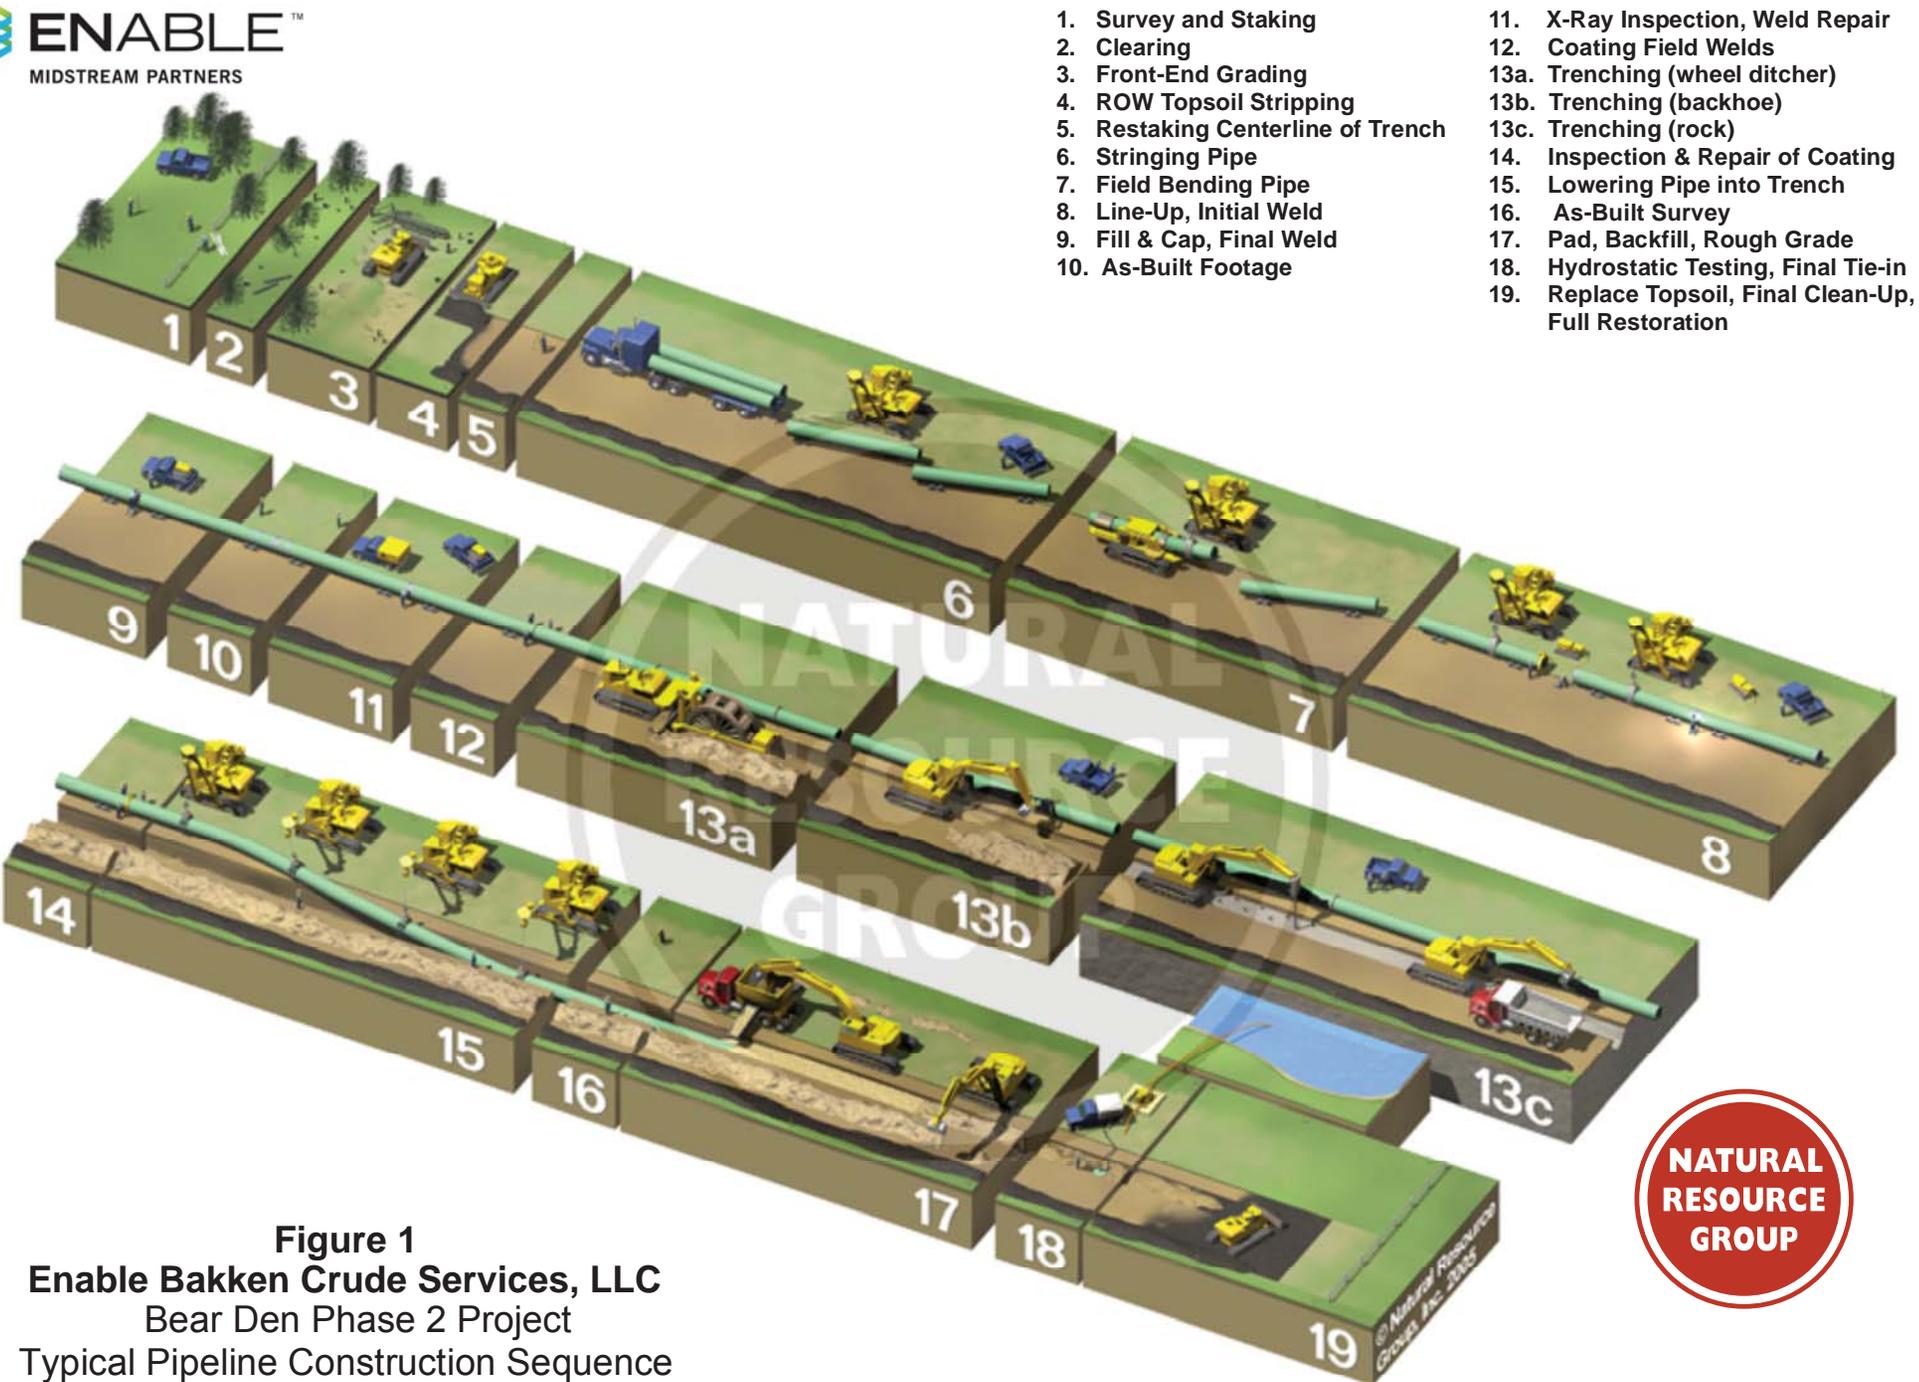


Figure 1
Enable Bakken Crude Services, LLC
Bear Den Phase 2 Project
Typical Pipeline Construction Sequence




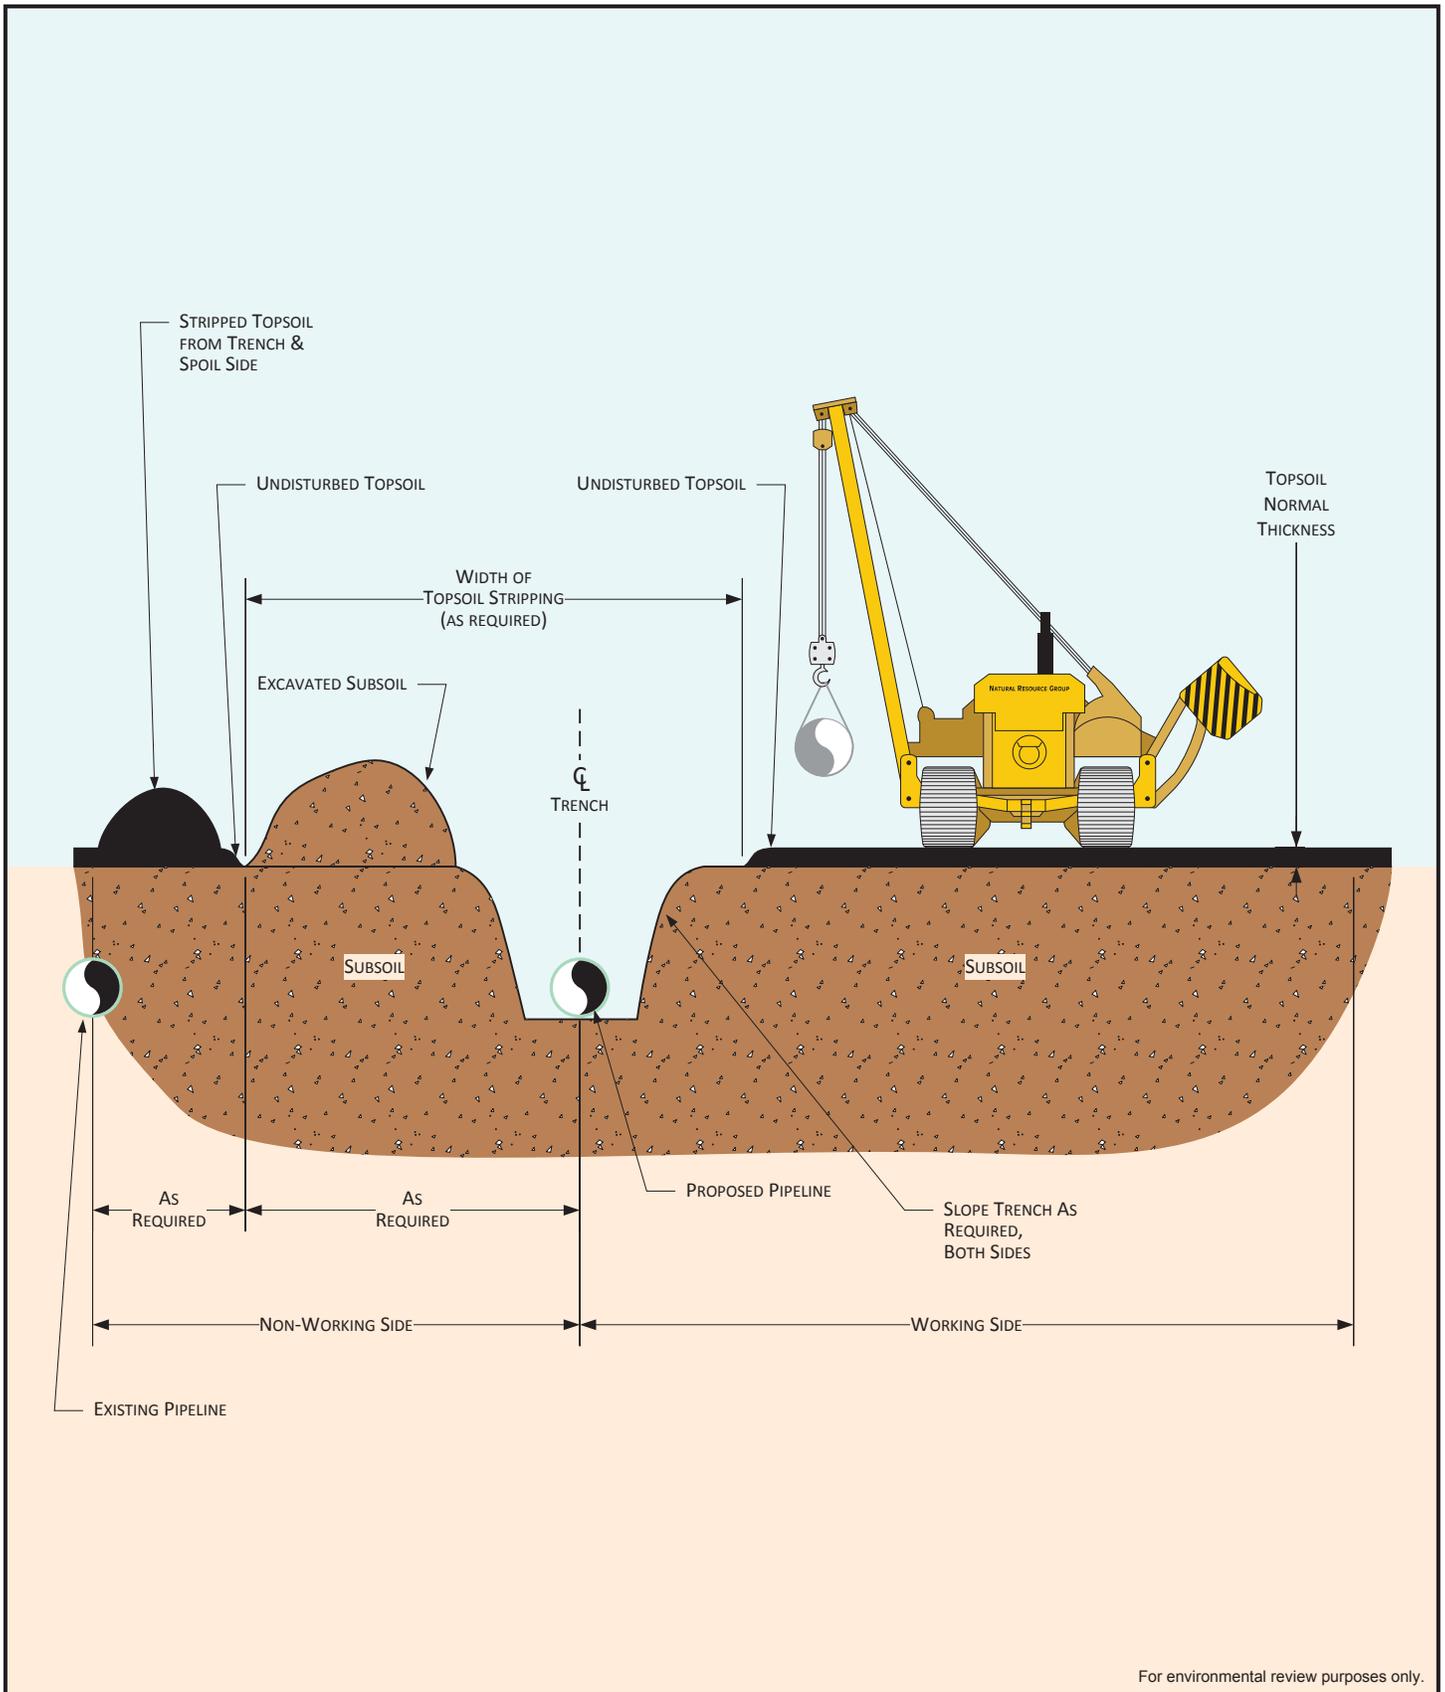

For environmental review purposes only.

Figure 2
Bear Den Phase 2 Project
Enable Bakken Crude Services, LLC
Topsoil Segregation: Typical Ditch Line Plus Spoil Side




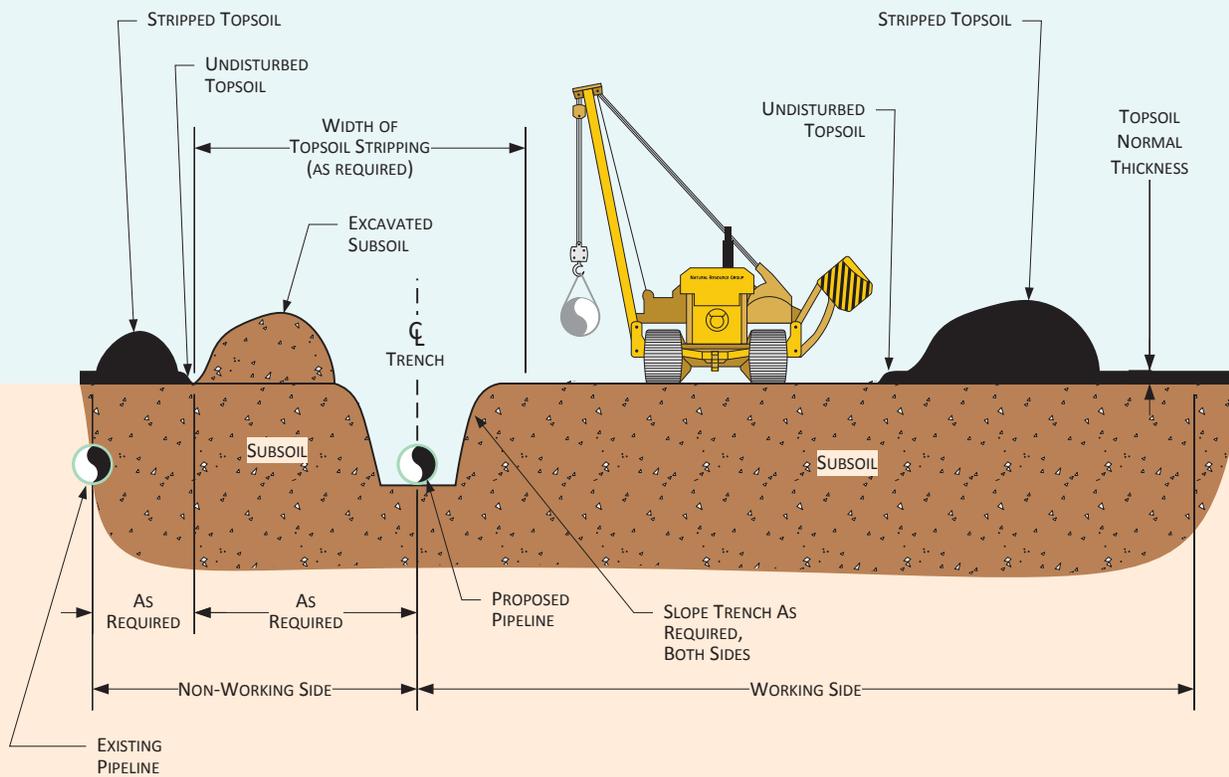

For environmental review purposes only.

Figure 3
Bear Den Phase 2 Project
Enable Bakken Crude Services, LLC
Topsoil Segregation: Typical Full ROW Topsoil Stripping



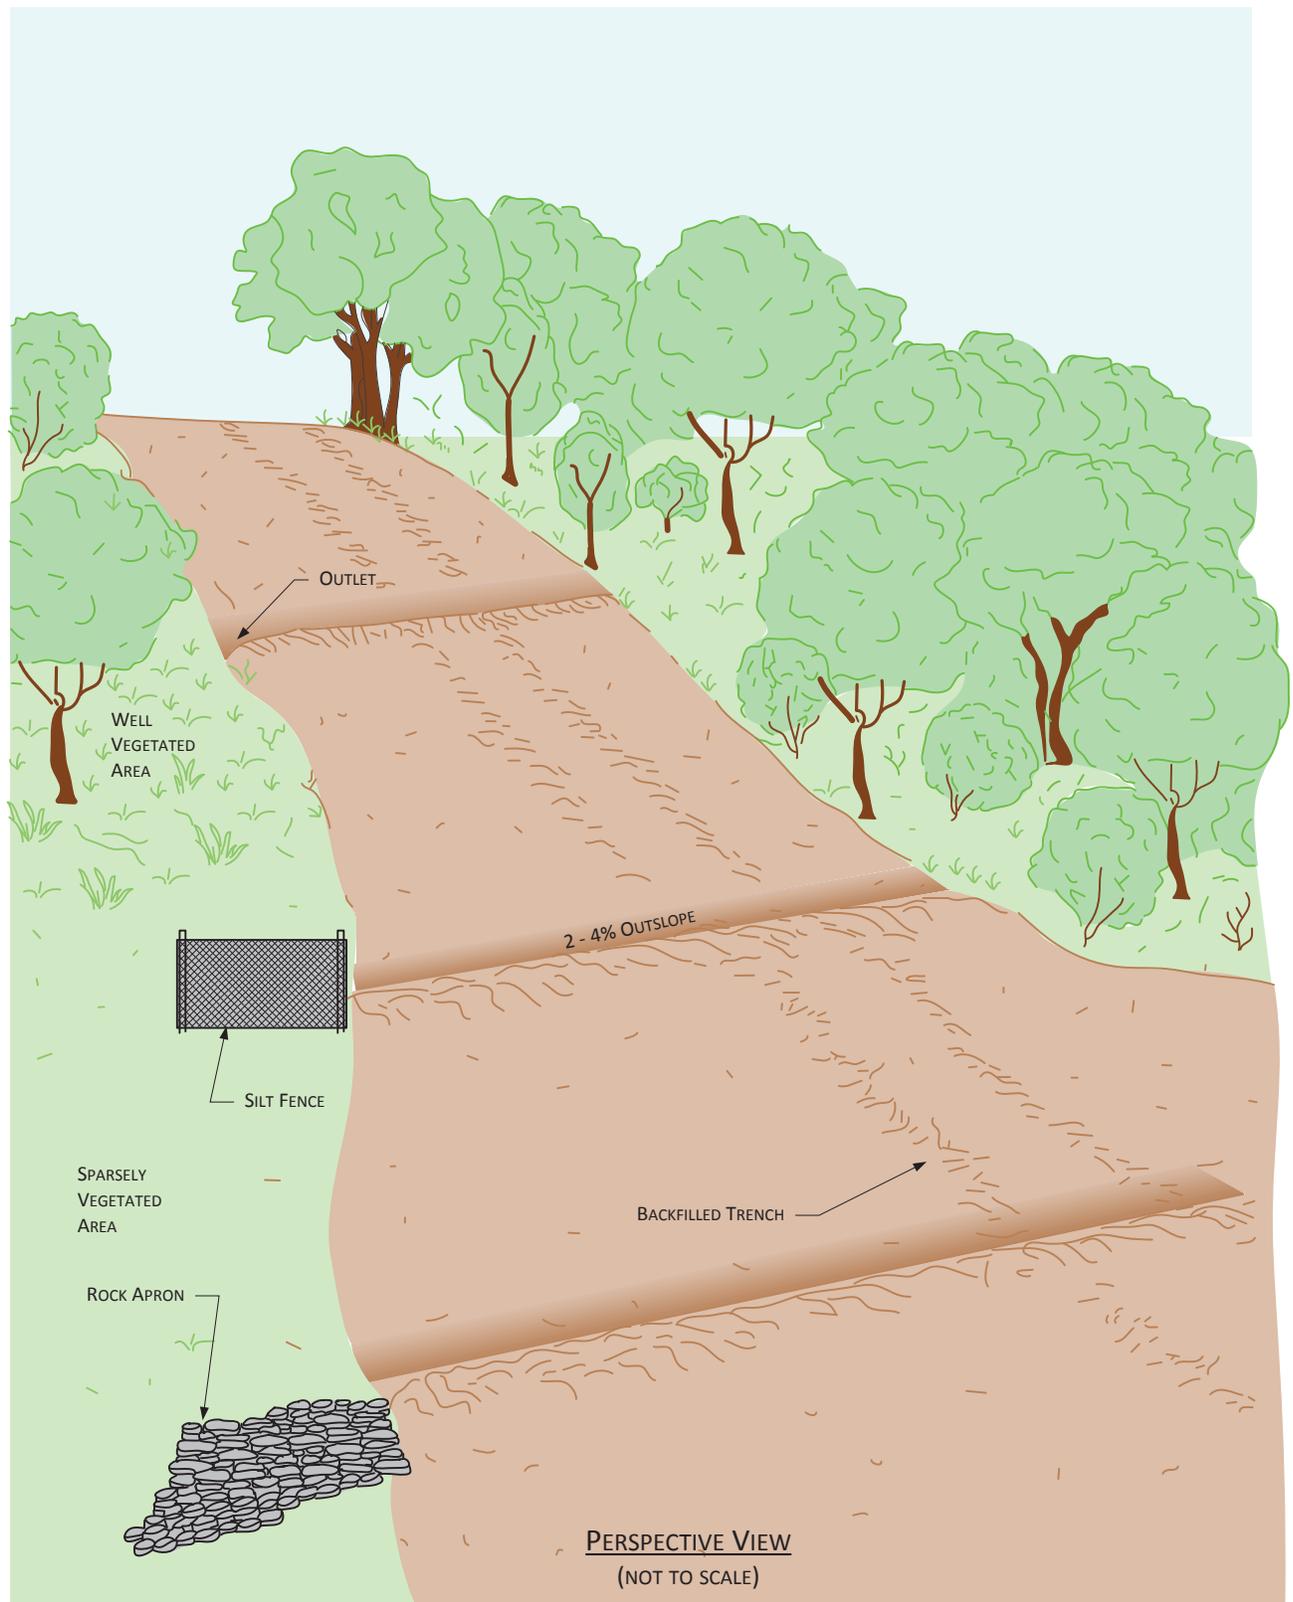


For environmental review purposes only.


Figure 4
Bear Den Phase 2 Project
Enable Bakken Crude Services, LLC
Temporary Slope Breakers Perspective



TYPICAL SILT FENCE INSTALLATION

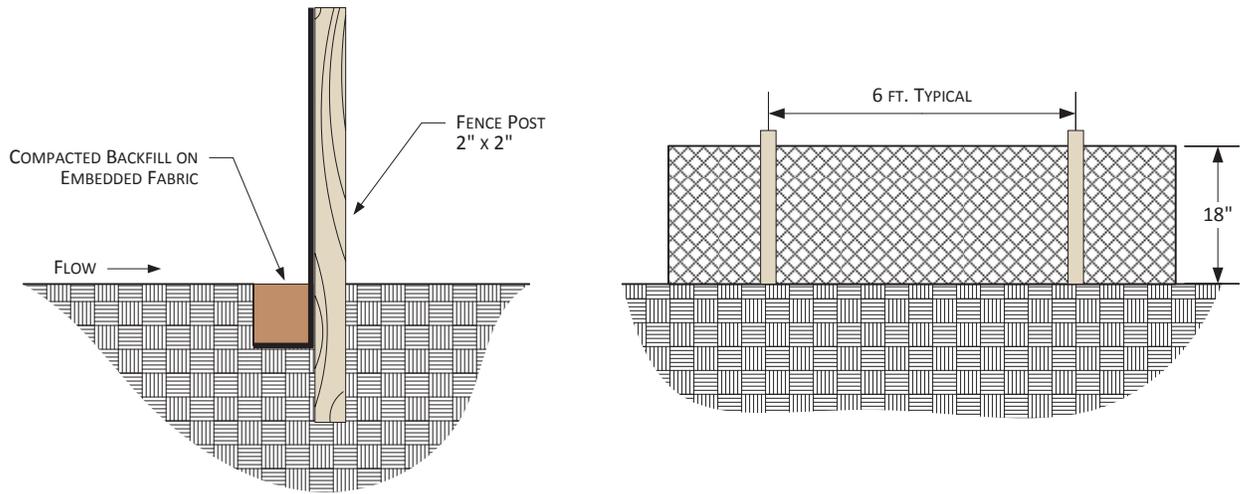


TYPICAL STRAW/HAY BALE INSTALLATION

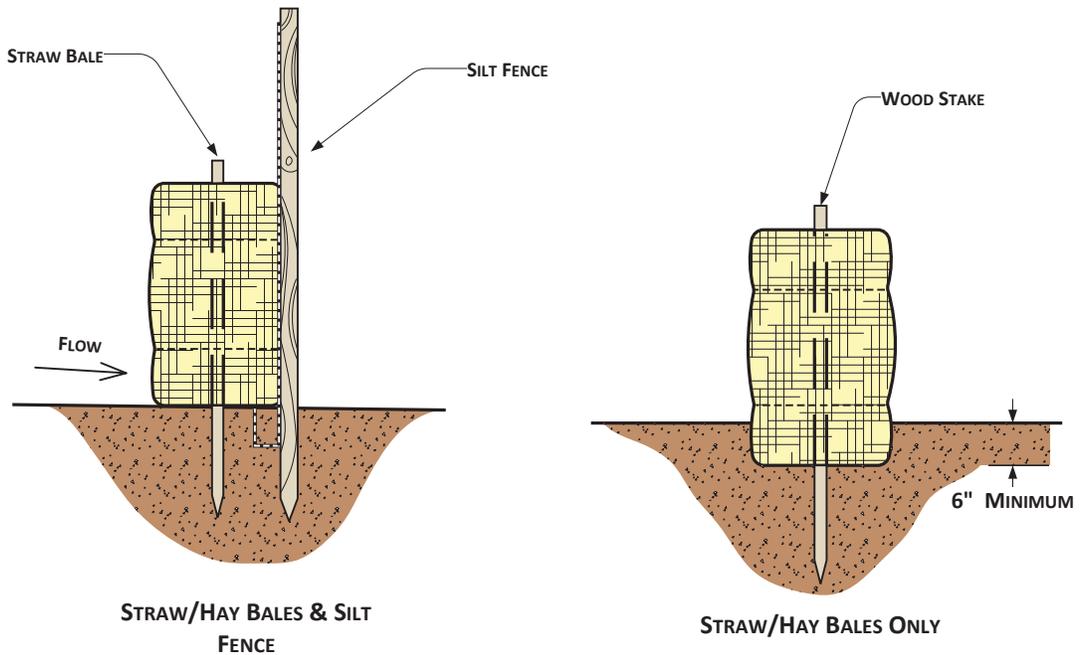


For environmental review purposes only.

Figure 5
Bear Den Phase 2 Project
Enable Bakken Crude Services, LLC
Control Measures: Typical Soil Erosion




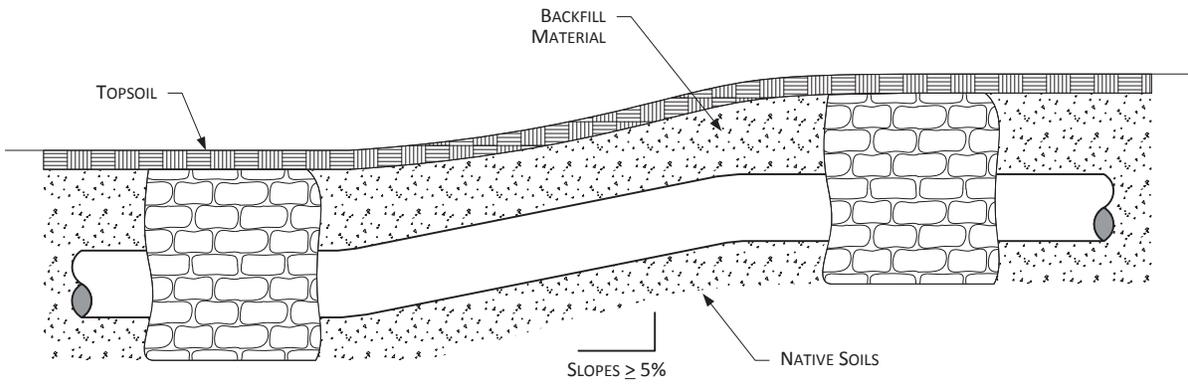

PROFILE VIEW

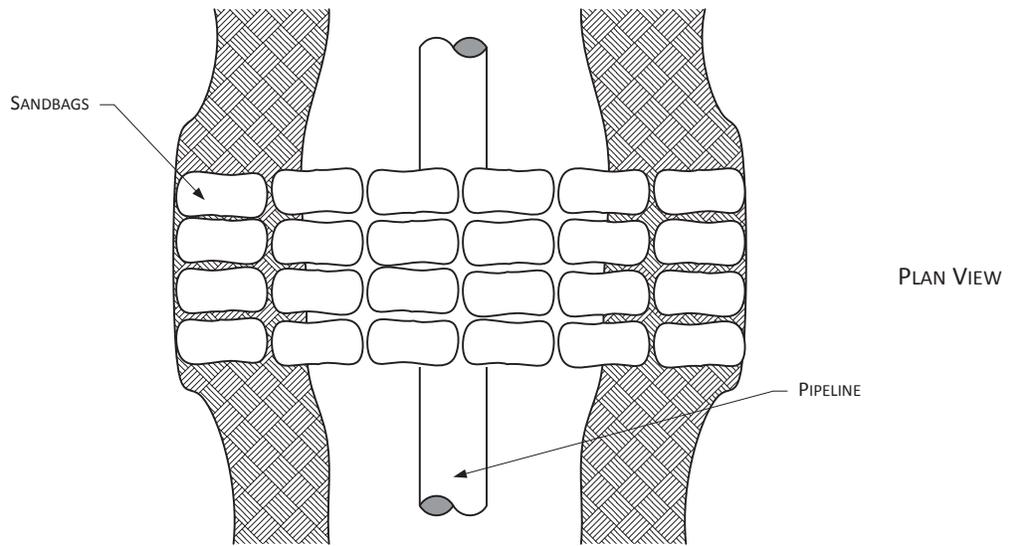

PLAN VIEW


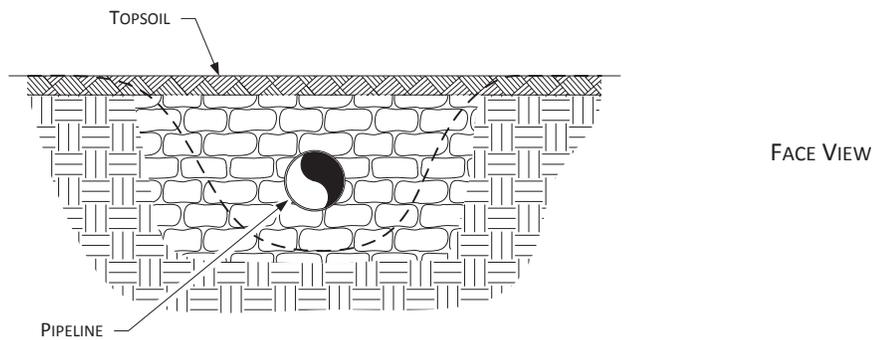


FACE VIEW

For environmental review purposes only.

Figure 6
Bear Den Phase 2 Project
Enable Bakken Crude Services, LLC
Trench Breaker Installation



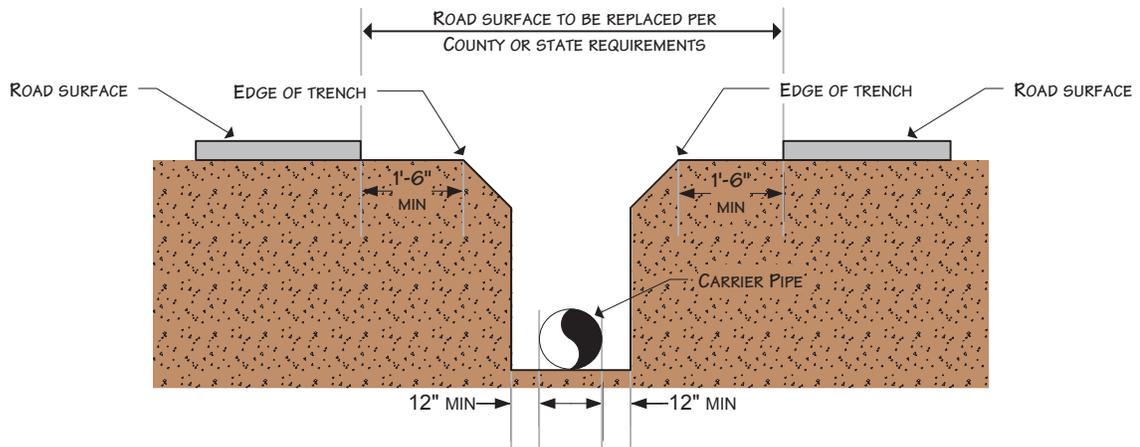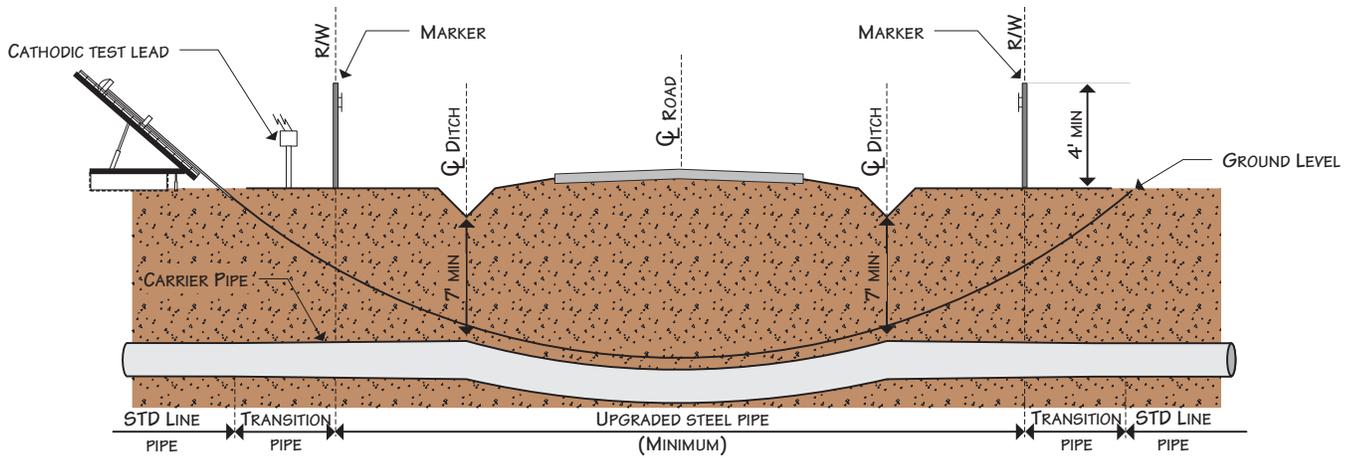

NOTES

1. ALL CARRIER & CASING PIPE SHALL BE CARBON STEEL PIPE.
2. ALL GIRTH WELDS SHALL BE 100% RADIOGRAPHICALLY INSPECTED AND COATED WITH TAPE COAT OR SHRINK SLEEVE PER OWNER SPECIFICATIONS.
3. WORK SHALL BE PERFORMED IN ACCORDANCE WITH PERMIT REQUIREMENTS, RESTRICTIONS AND COMPANY'S SPECIFICATIONS.
4. BACKFILL ACROSS ROAD RIGHT-OF-WAY SHALL BE OF SELECT, NON-ORGANIC AND MOIST BACKFILL MATERIAL, PLACED IN LAYERS AND THOROUGHLY COMPACTED PER SPECIFICATIONS AS REQUIRED BY THE PERMIT UNDER WHICH THE WORK IS BEING PERFORMED. ALL OTHER BACKFILL ACROSS ROAD RIGHT-OF-WAY SHALL BE COMPACTED AS WELL. IN LIEU OF SPECIFICATION REQUIREMENTS, BACKFILL WILL BE WATER-PACKED IN NO LESS THAN THREE (3) LIFTS.
5. CONTRACTOR SHALL INSTALL WELD CAPS ON EACH END OF TRANSITION PIPE AND HYDROSTATIC TEST ROAD CROSSING SEGMENT TO 98% OF SMYS PRIOR TO INSTALLATION.

For environmental review purposes only.


Figure 7

Bear Den Phase 2 Project Enable Bakken Crude Services, LLC


Typical Road Crossing: Bore Method and Open Cut Method



PLAN VIEW
(NOT TO SCALE)

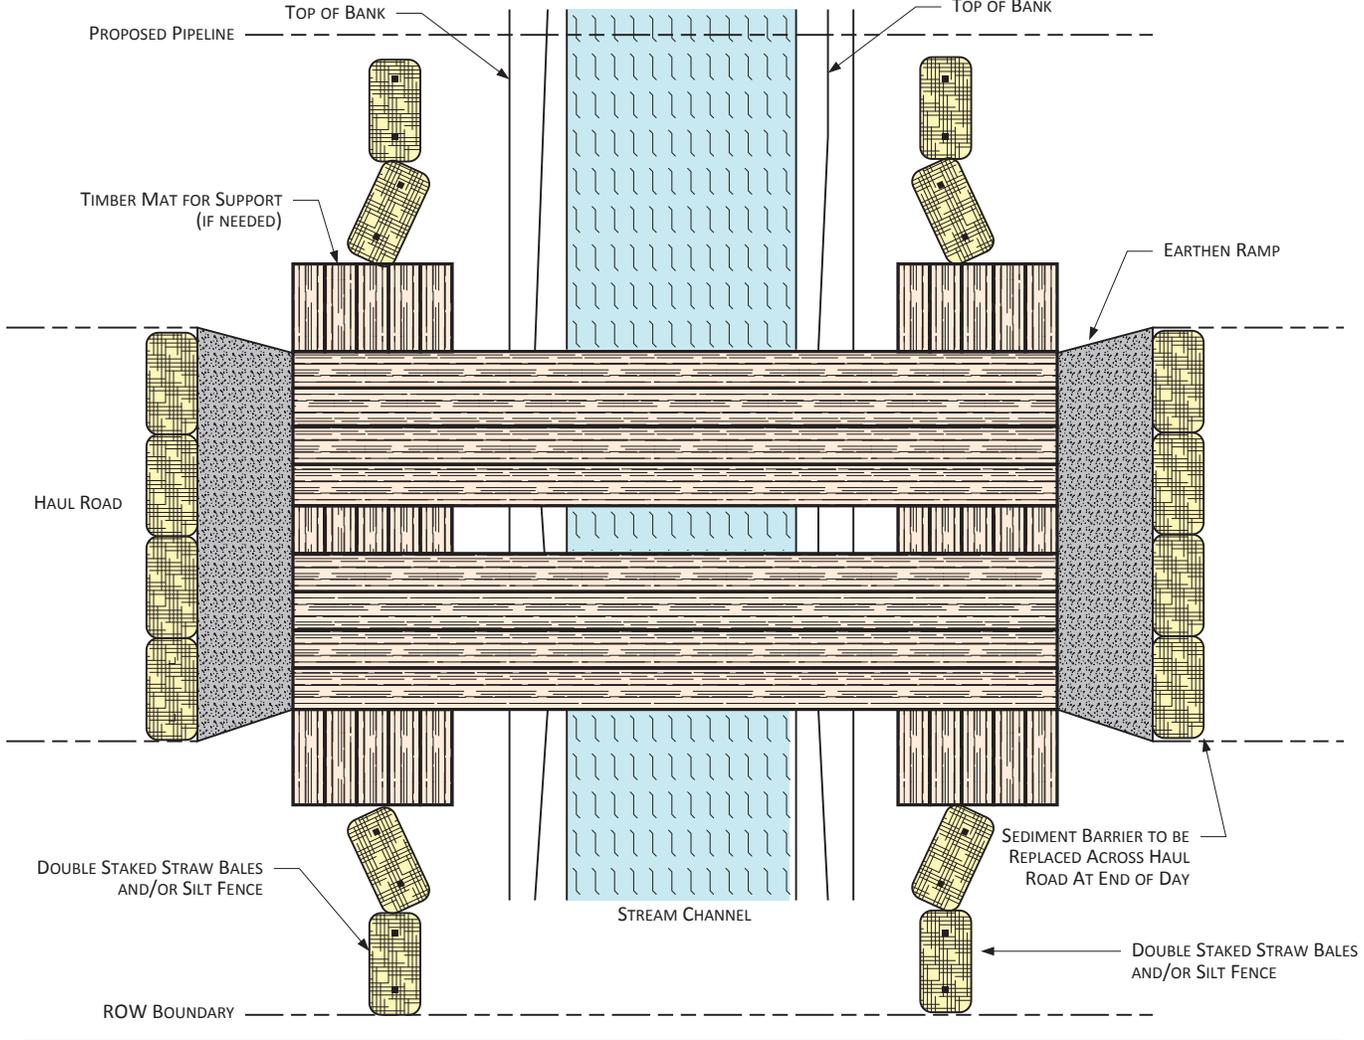

PROFILE VIEW
(NOT TO SCALE)

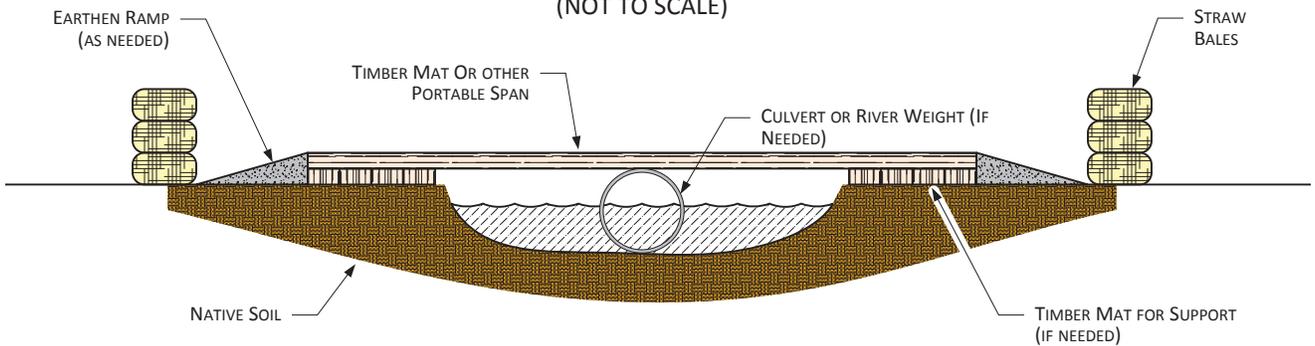


NOTE:
STAW BALES SHALL BE PLACED ACROSS BRIDGE ENTRANCE EVERY NIGHT.

For environmental review purposes only.

Figure 8
Bear Den Phase 2 Project
Enable Bakken Crude Services, LLC
Timber Mat Bridge



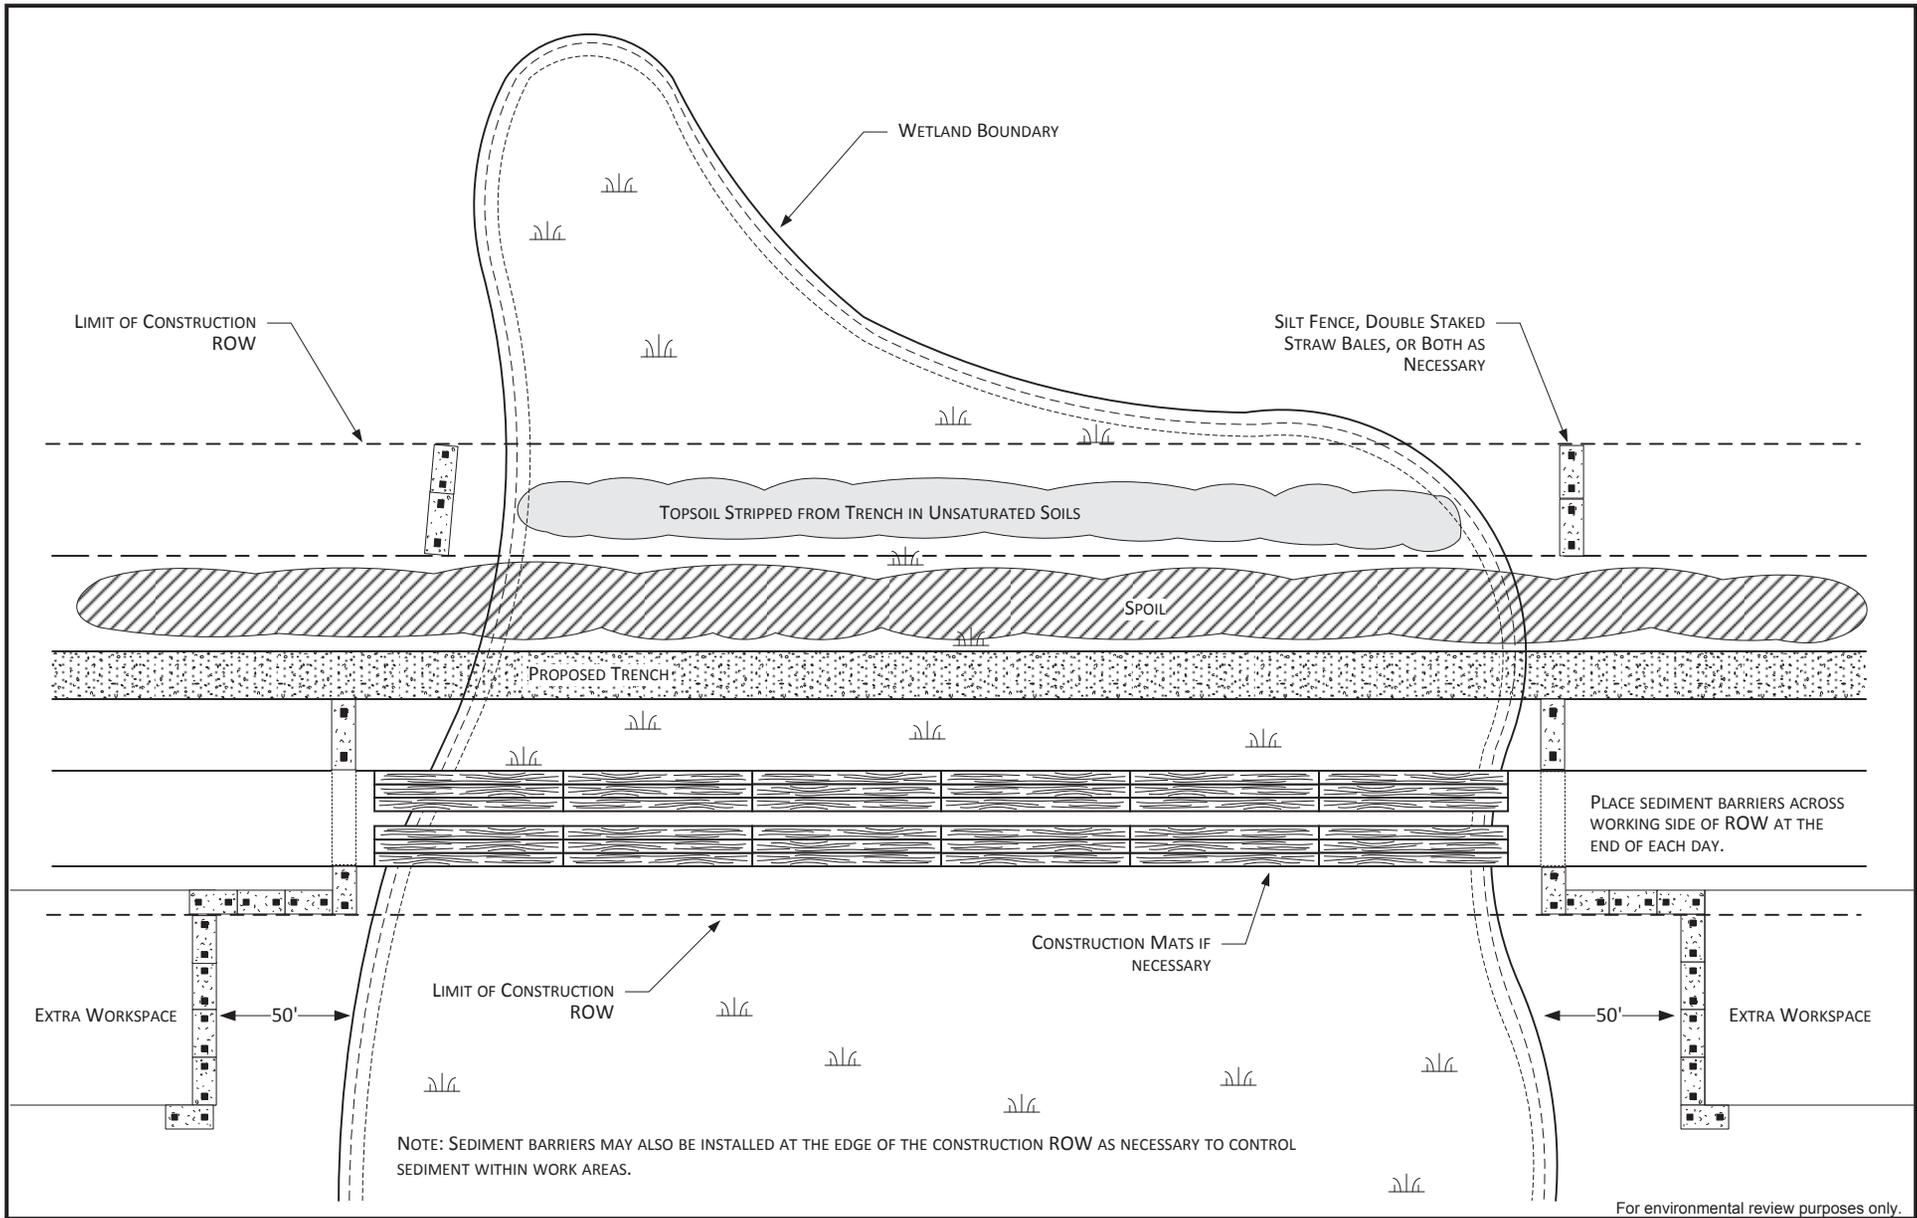

For environmental review purposes only.

Figure 9
Bear Den Phase 2 Project
Enable Bakken Crude Services, LLC
Typical Open-Cut Wetland Crossing



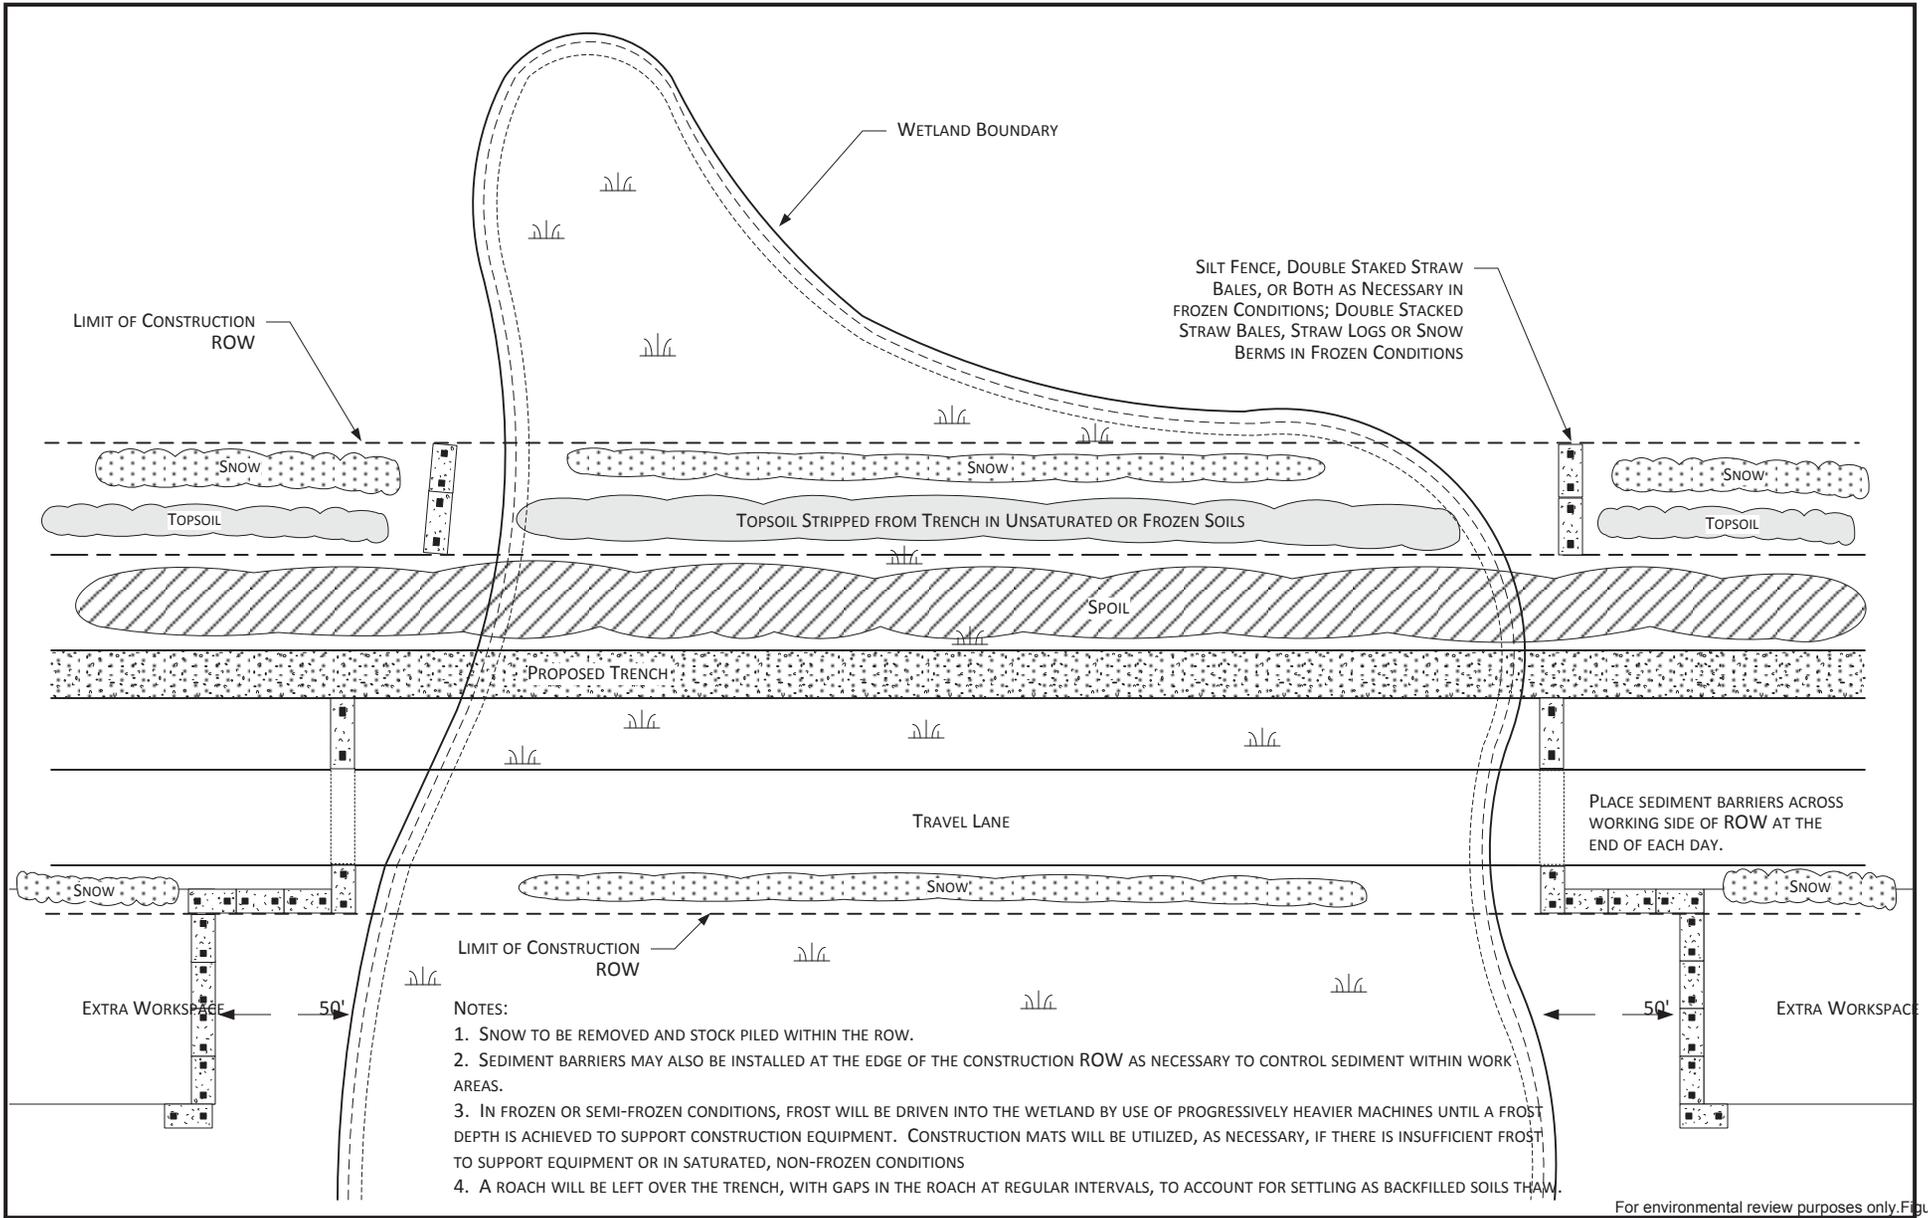


Figure 10
Bear Den Phase 2 Project
Enable Bakken Crude Services, LLC
Typical Construction for Work in Frozen Conditions in Wetlands

