



- Legend**
- North Operations
 - Project Boundary
 - Bald Mountain
 - Mine Access Routes



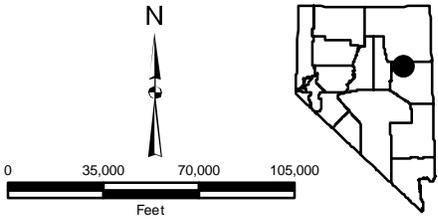


**BALD MOUNTAIN MINE
NORTH OPERATIONS AREA PROJECT FEIS**

**FIGURE 1-1
GENERAL LOCATION**

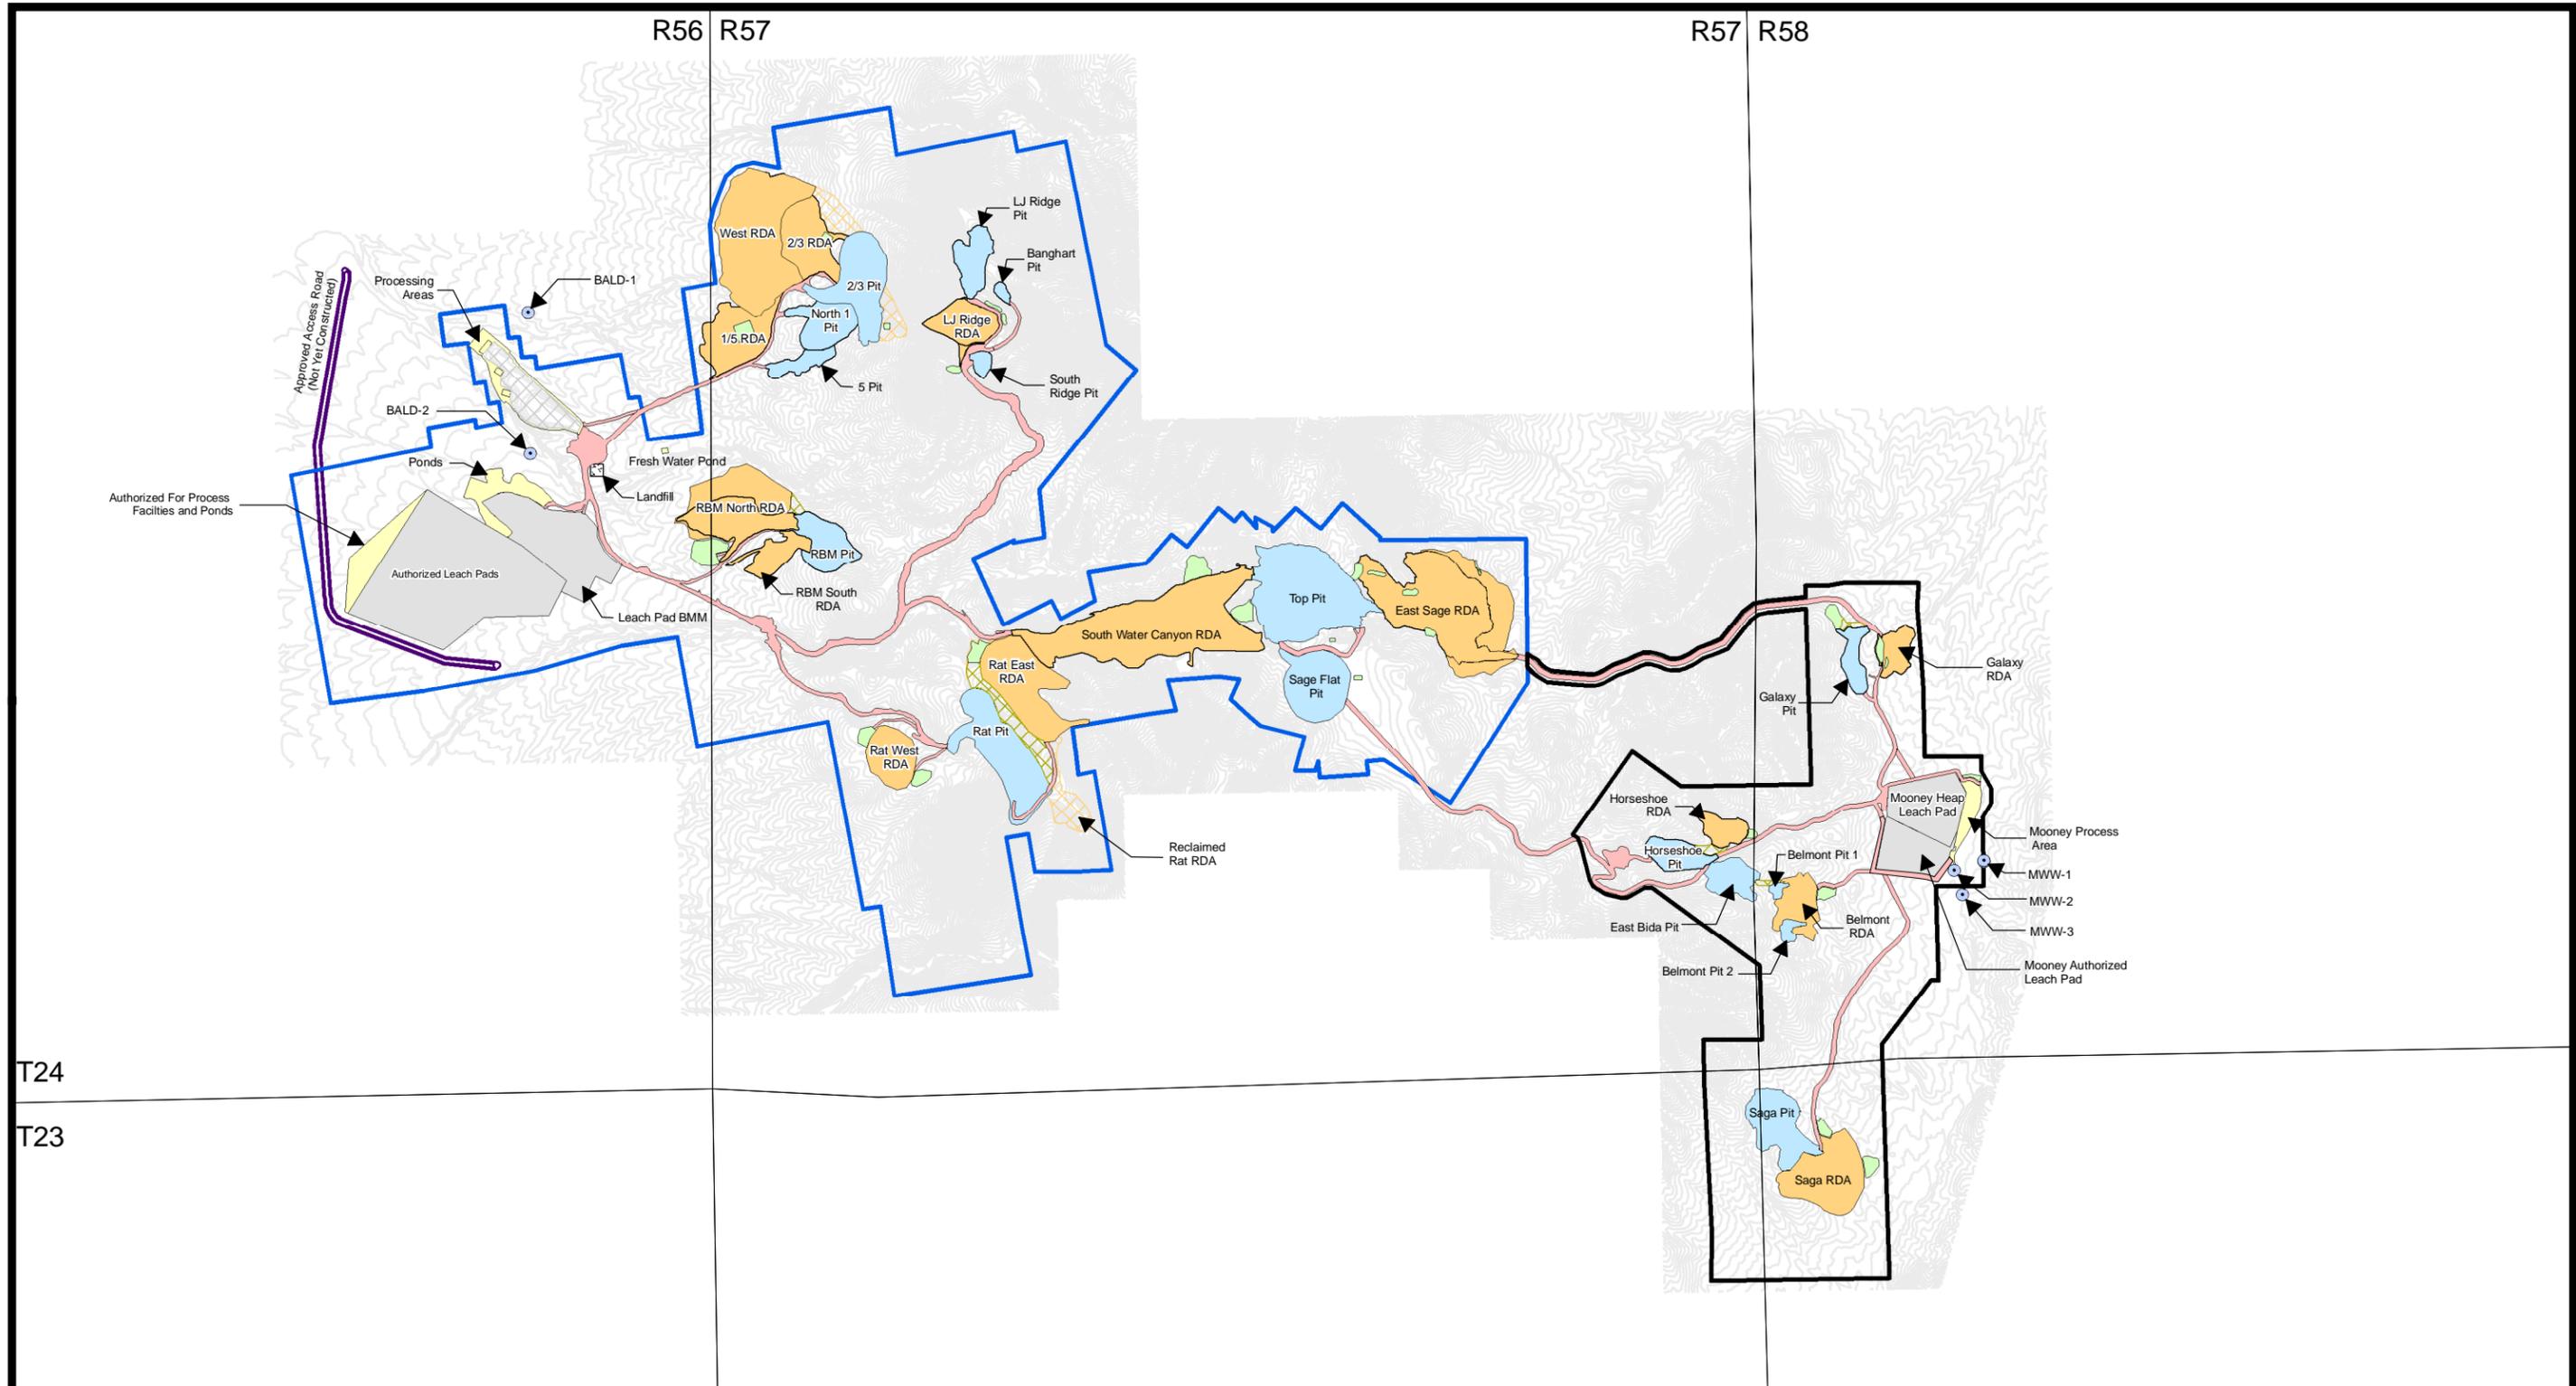

Legend Existing BMM POO Boundary Existing Mooney POO Boundary Authorized/Existing Monitoring Well Authorized/Existing Haul Road		Authorized/Existing Leach Pad Authorized/Existing RDA Authorized/Existing Pit Authorized/Existing Growth Media Stockpile		Approved Access Road Reclaimed RDA Process Facilities and Ponds Interpit Area		Landfill Reclaimed Leach Pad	
				 0 2,500 5,000 7,500 Feet 1:60,000		BALD MOUNTAIN MINE NORTH OPERATIONS AREA PROJECT FEIS FIGURE 1-2 EXISTING AND PREVIOUSLY AUTHORIZED BMM AND MOONEY BASIN OPERATIONS AREA FACILITIES	

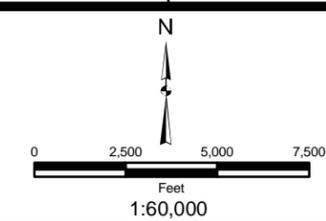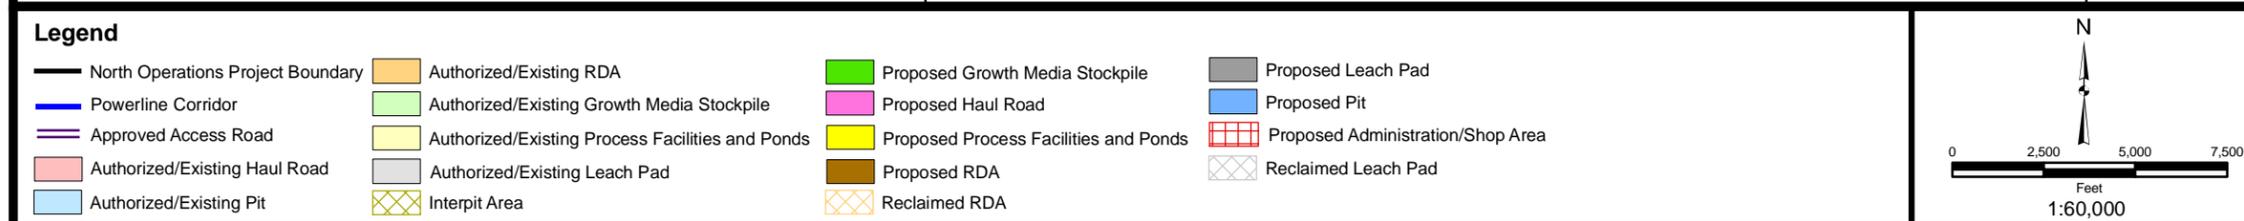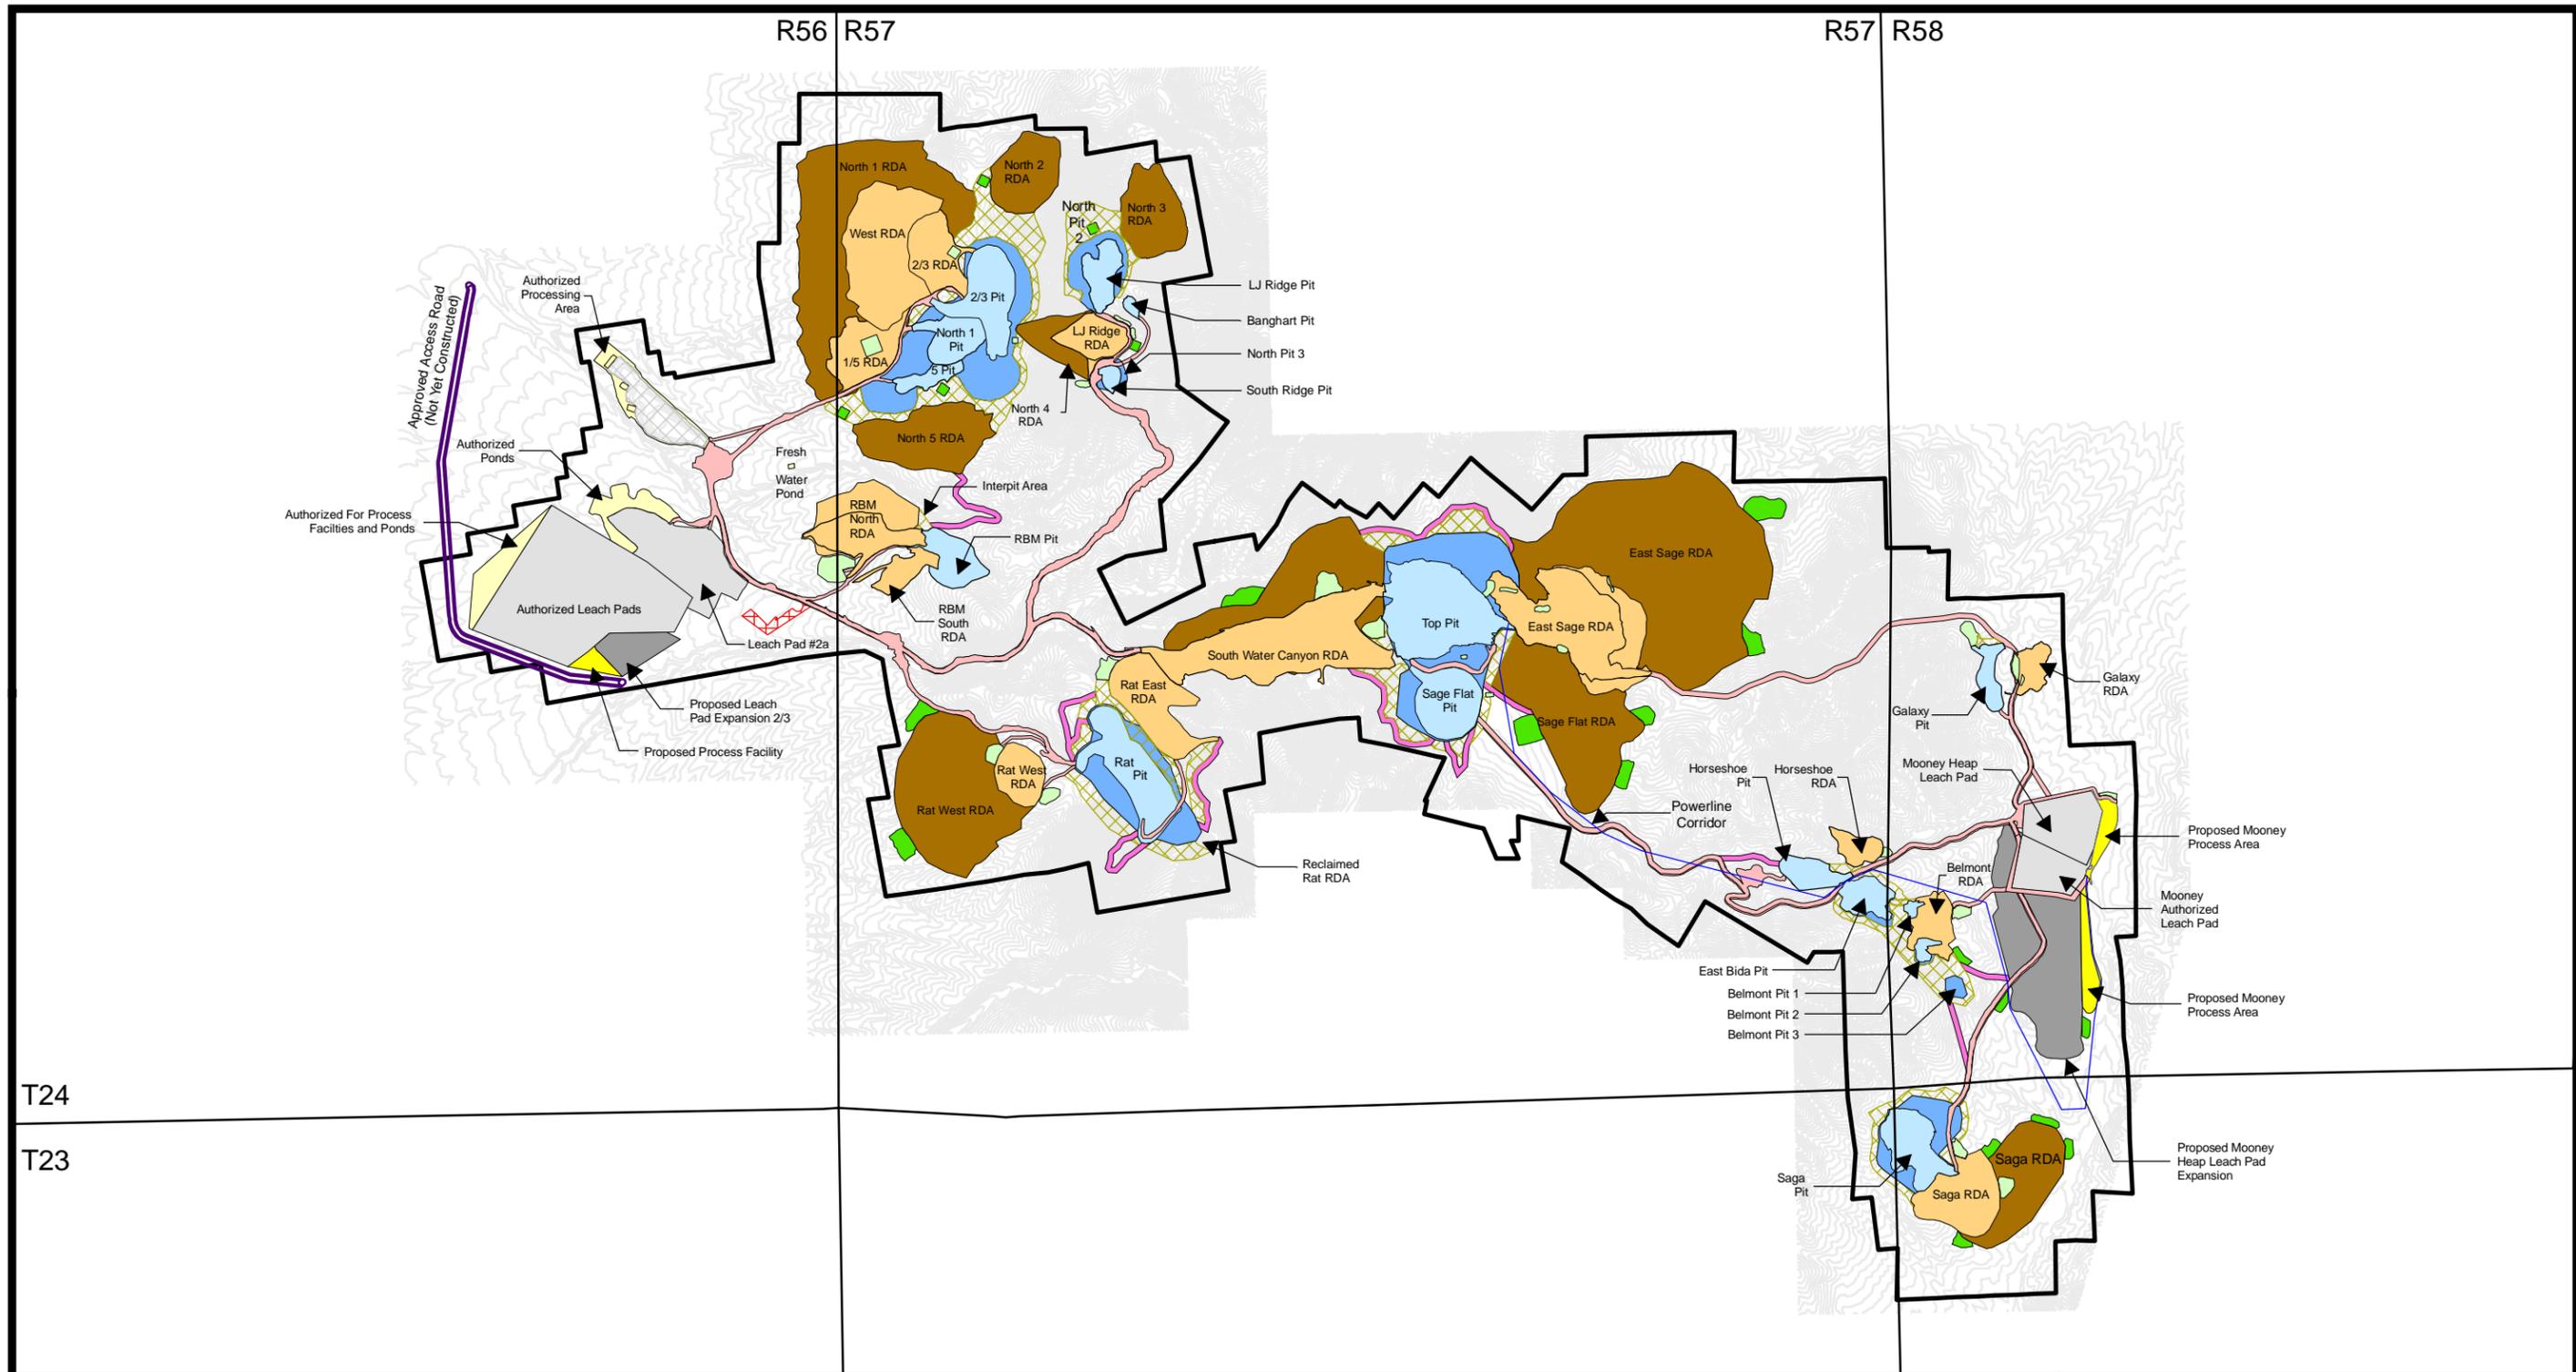

**BALD MOUNTAIN MINE
NORTH OPERATIONS AREA PROJECT FEIS**

**FIGURE 1-3
PROPOSED NORTH OPERATIONS
AREA PROJECT FACILITIES**