




EXISTING AERATION TANKS AT PILOT PROJECT. NOTE RESOURCE ROAD THAT ACCESSES THE SITE.

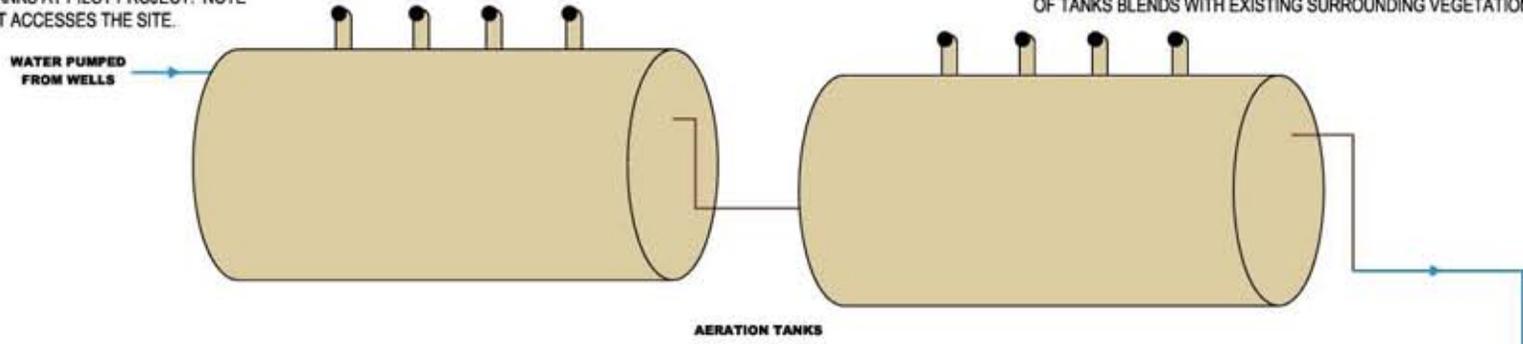



EXISTING AERATION TANKS AT PILOT PROJECT. NOTE HOW COLOR OF TANKS BLENDS WITH EXISTING SURROUNDING VEGETATION.



EXISTING FILTER TANKS AT PILOT PROJECT



EXISTING FILTER TANKS (IN MIDDLE) WITH AERATION TANKS BEHIND.

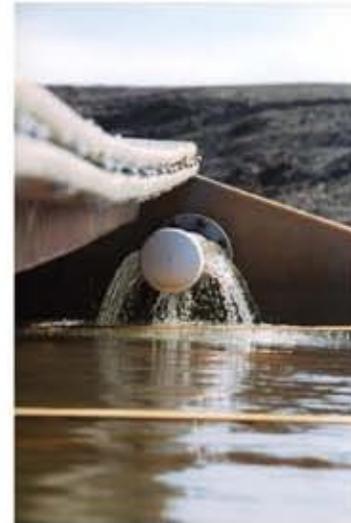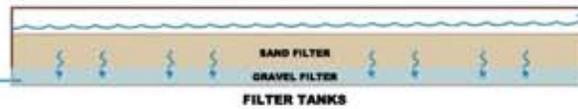

WATER INFLOW INTO FILTER TANKS.

ACTUAL DISCHARGE POINT FROM PILOT PROJECT - LOCATED IN SECTION 26, T 24 N, R 85 W.



WATER FLOW IN POOL TABLE DRAW BELOW PILOT PROJECT DISCHARGE POINT.

NOTE: THIS IS THE WATER TREATMENT SYSTEM UTILIZED AT PILOT PROJECT AND PROPOSED FOR ALTERNATIVE B. ACTUAL WATER TREATMENT METHODOLOGIES MAY VARY WITH ALTERNATIVE SELECTED AND WATER QUALITY ENCOUNTERED DURING BUILD-OUT.