



FIGURE MP-1 PITS 73T, 75T, 98T, 104T
 MATERIAL FLOW DIAGRAM
 WYO-BEN, INC.

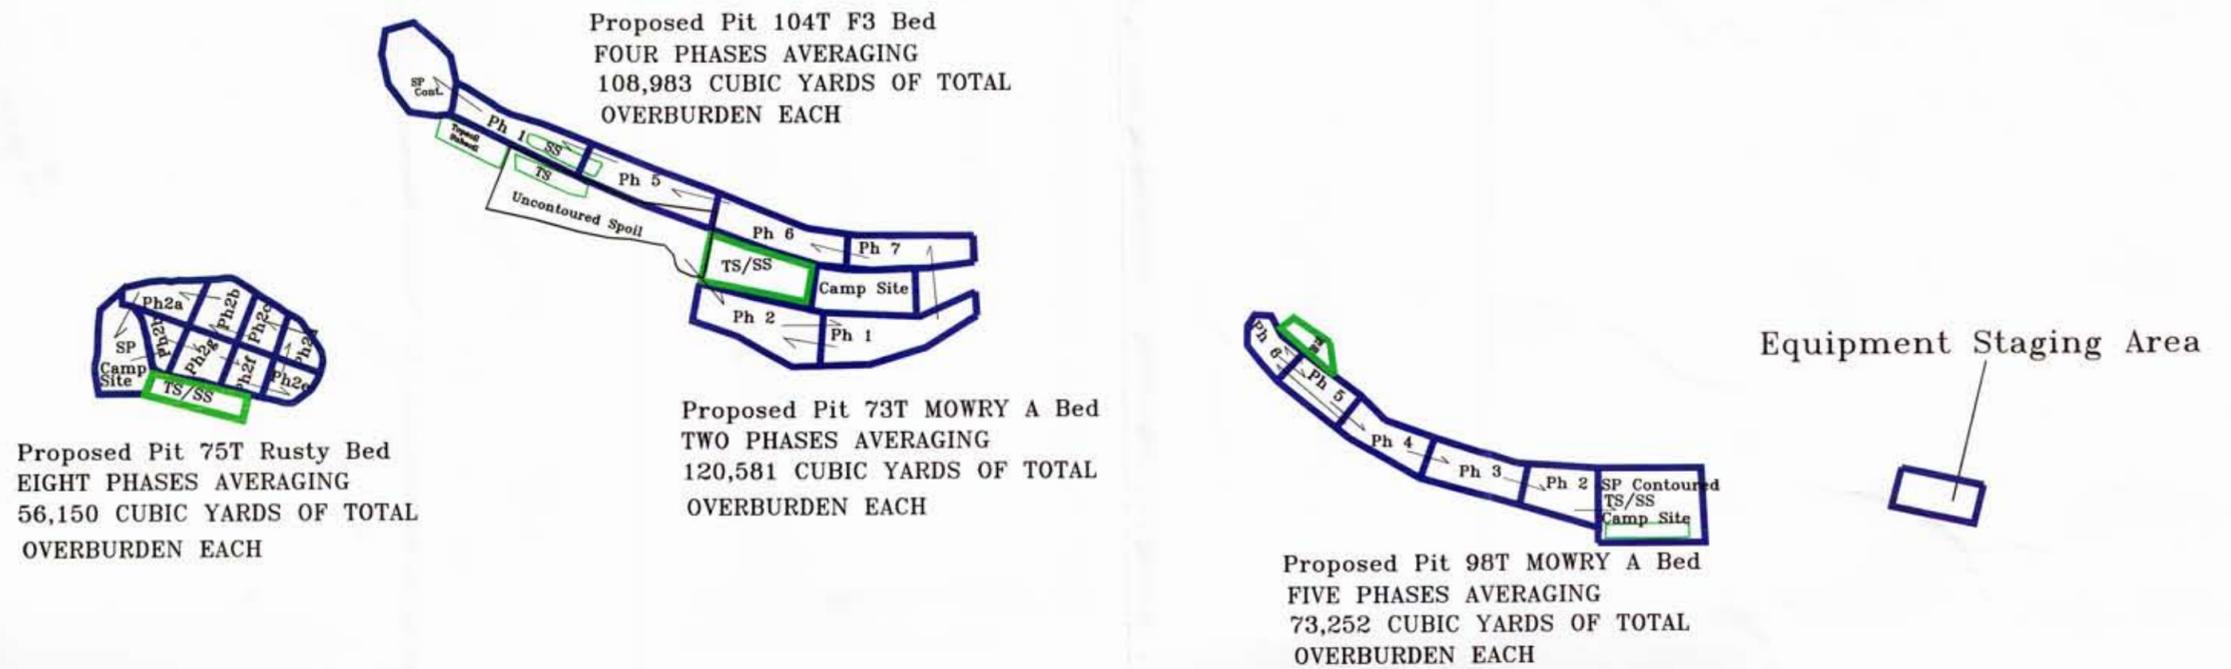


DRAWING NOT TO SCALE

FIGURE MP-2 PIT 108T
MATERIAL FLOW DIAGRAM
WYO-BEN, INC.

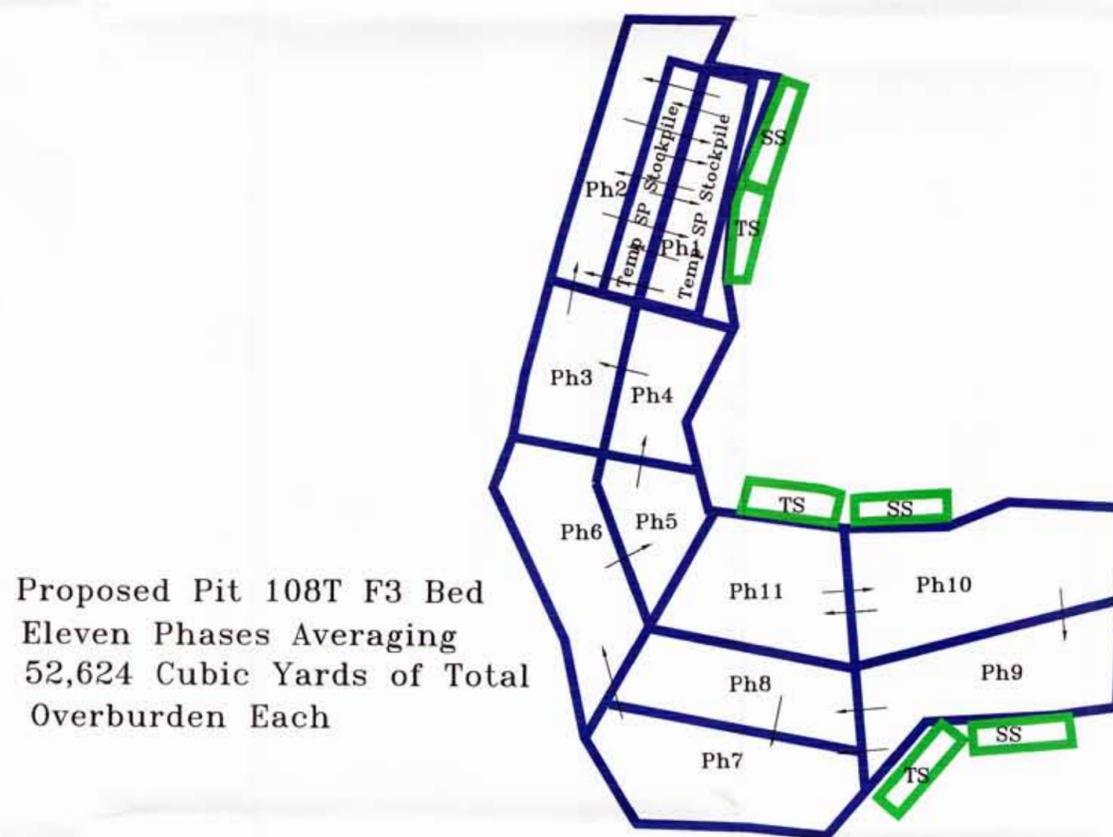

DRAWING NOT TO SCALE

FIGURE MP-3 PIT 102T
MATERIAL FLOW DIAGRAM
WYO-BEN, INC.

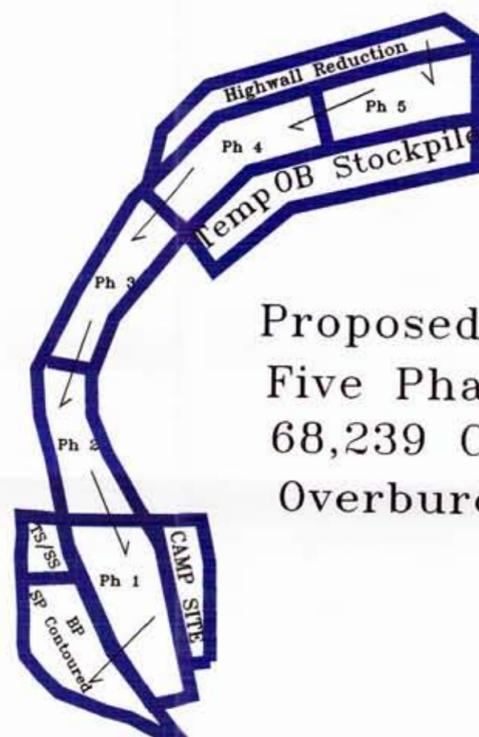

Proposed Pit 102T Rusty Bed
Five Phases Averaging
68,239 Cubic Yards of Total
Overburden Each

DRAWING NOT TO SCALE