

SKAMANIA COUNTY


MT PLAT

[illegible]

FOR ORDERS AFFECTING DISPOSAL OR USE OF
UNIDENTIFIED LANDS WITHDRAWN FOR CLASSIFICATION,
MINERAL, WATER AND/OR OTHER PUBLIC PURPOSES,
REFER TO INDEX OF MISCELLANEOUS DOCUMENTS.


Refer to HI for PL 167, R/W, Esmt, 44LD513, on all
lands, see MTP and HI for US rights on private land

OR 41517 W Wdl Pwr Proj 7174
Secs 25,26,34,35, M&B

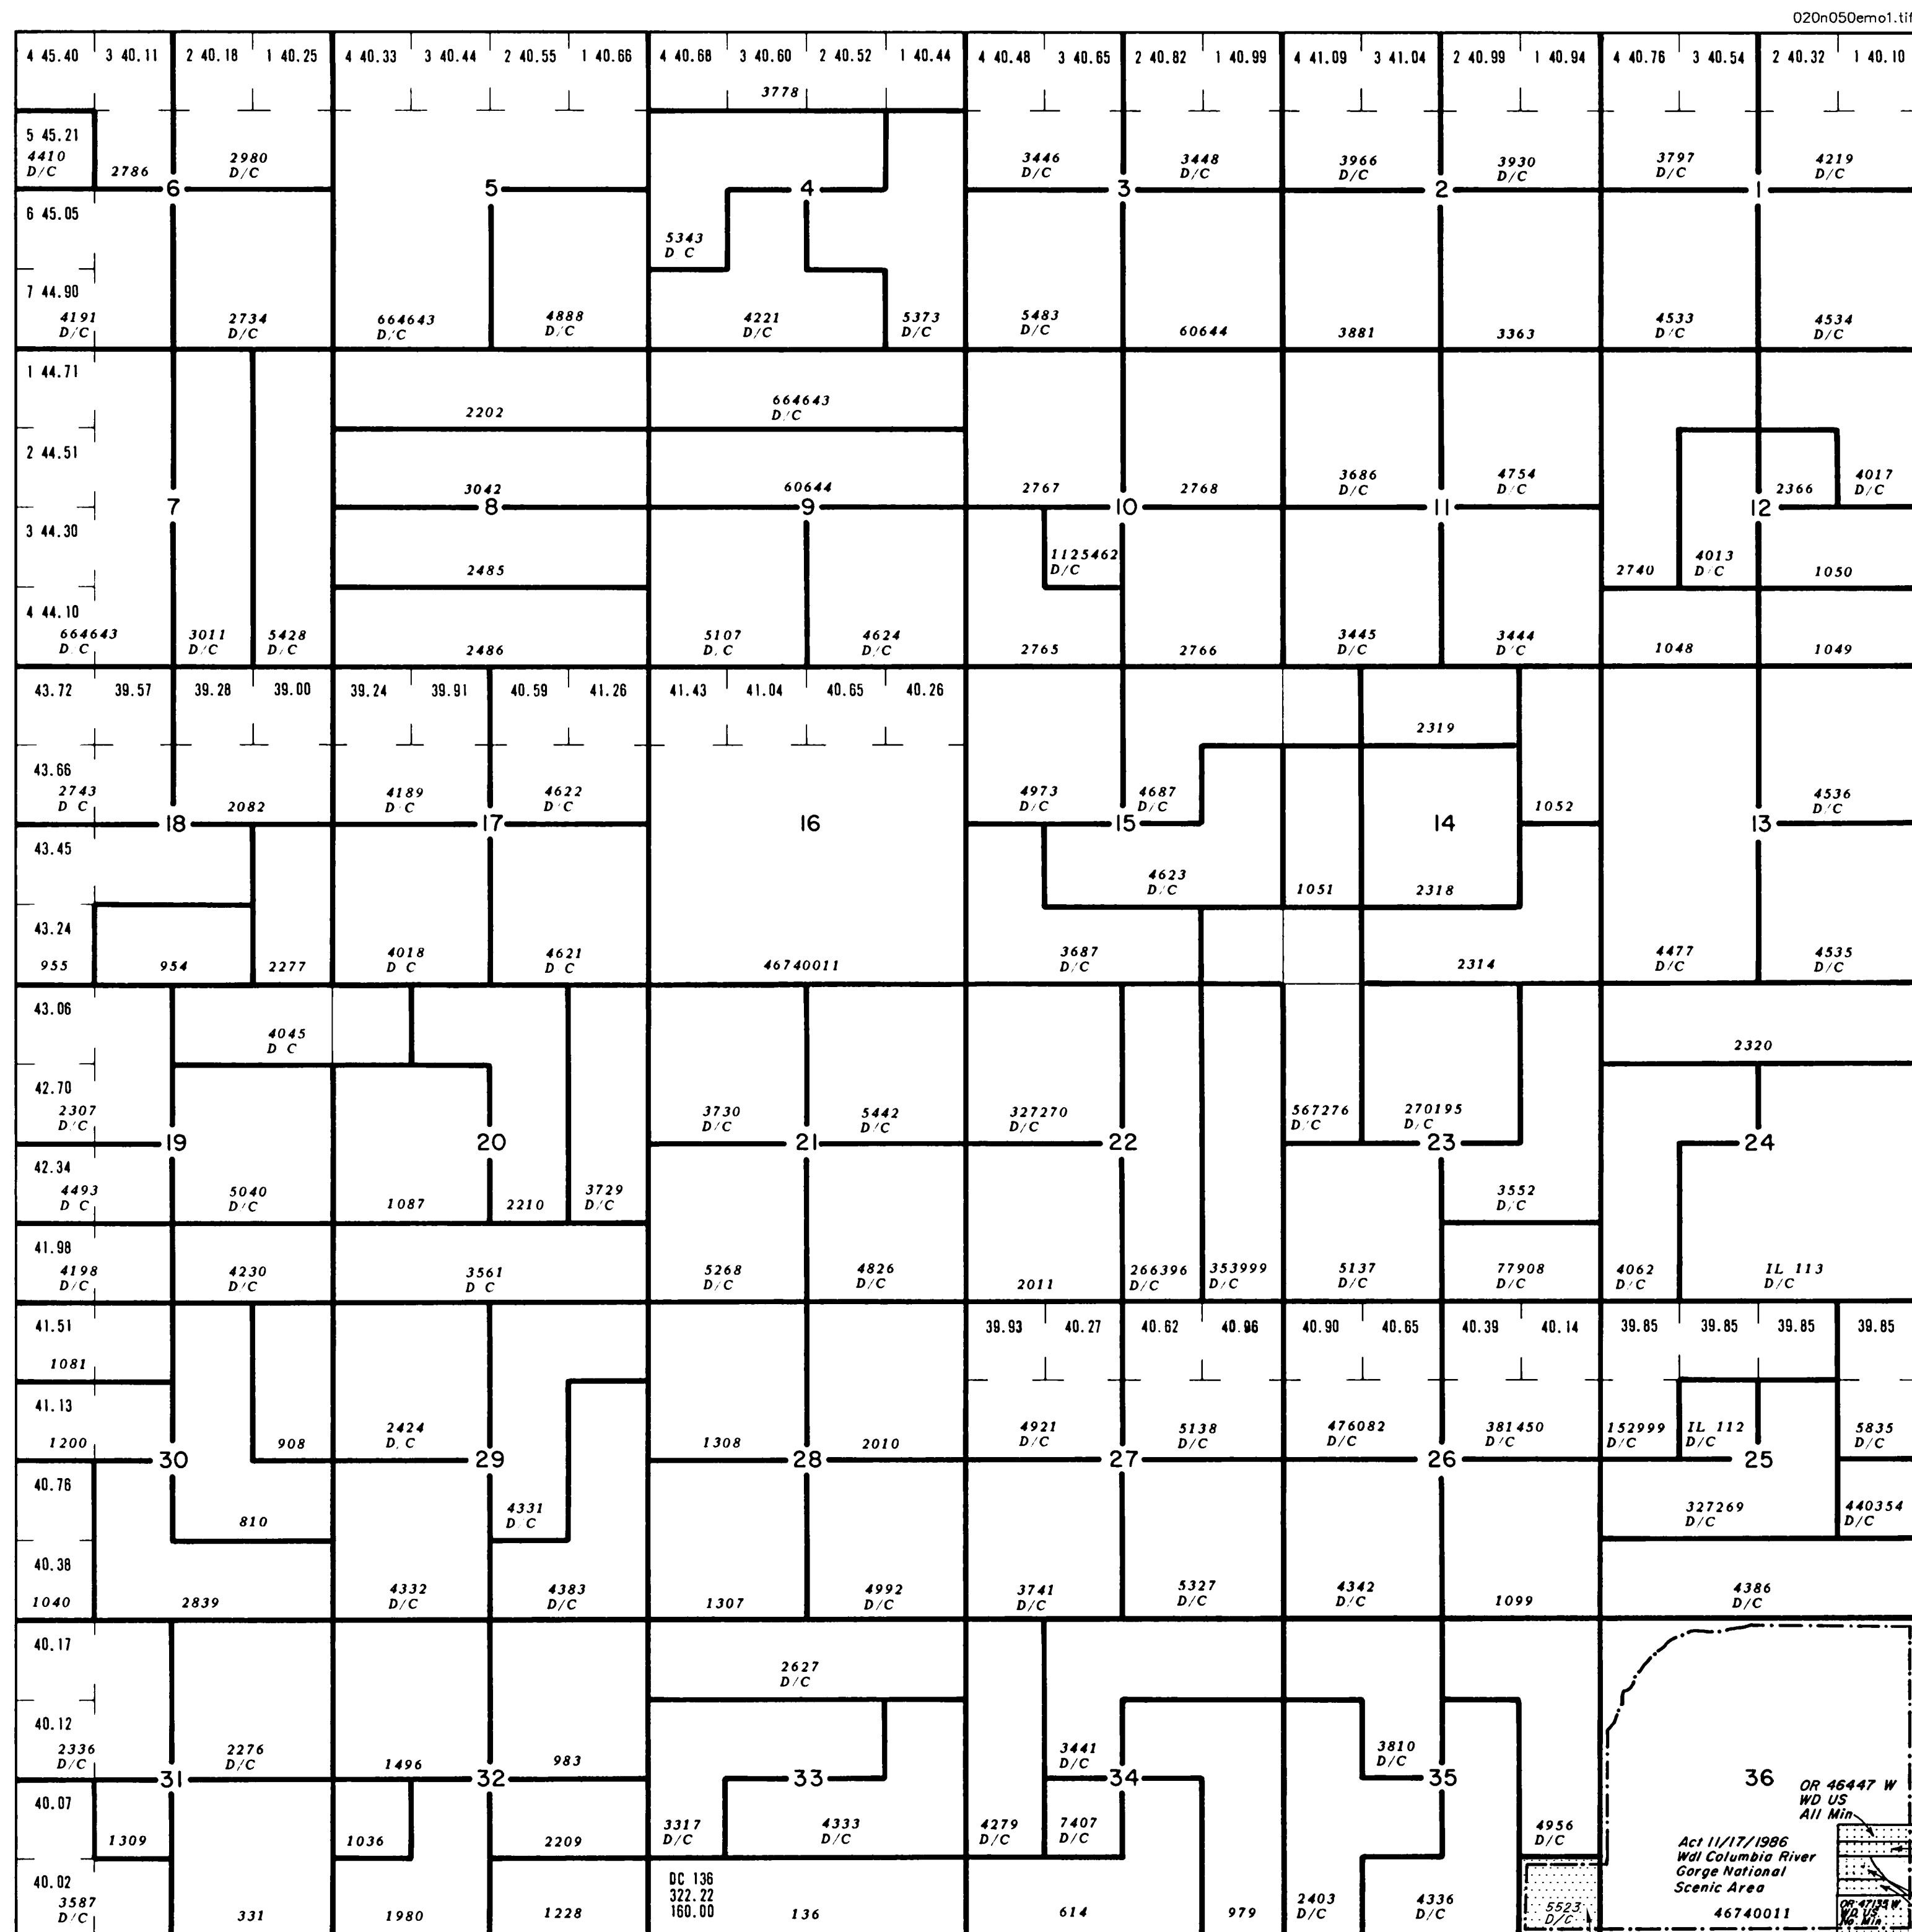

WARNING STATEMENT

This plat is the Bureau's Record of Title, and should be used only as a graphic display of the township survey data. Records hereon do not reflect title changes which may have been affected by lateral movements of rivers or other bodies of water. Refer to the cadastral surveys for official survey information.

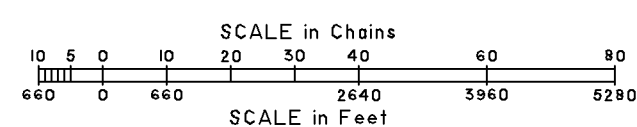

FILE REF: 02n050em01.tif	ACAD Map2000/GTX RasterCAD 6.0
CONVERT JPEG: 03/09/2006	BY: H. GISCH
LAST UPDATE: 03/30/2006	BY: R. LIGONS
POSTED TO PUBLIC RECORDS: 05/17/2006	
SURVEYED TOWNSHIP SURVEYED COORDINATE SOURCE: GCS NAD 83 CURRENT TO: N/A IMAGE SOURCE: SCANNED ORIGINAL MTP PROJECTION: N/A COORDINATE ELEVATION: N/A SOURCE FOR METES & BOUNDS: N/A	
NOTES:	
USE PLAT:	

T. 2 N.
R. 5 E.