

TOWNSHIP 4 NORTH RANGE 3 EAST OF THE WILLAMETTE MERIDIAN, WASHINGTON

SPOKANE DISTRICT - WENATCHEE RA
CLARK COUNTY

STATUS OF PUBLIC DOMAIN
LAND AND MINERAL TITLES

MT PLAT

INDEX TO SEGREGATED TRACTS					
RESURVEY			ORIGINAL SURVEY		
TRACT NO	T	R	SEC	SUBDIVISION	



FOR ORDERS AFFECTING DISPOSAL OR USE OF
UNIDENTIFIED LANDS WITHDRAWN FOR CLASSIFICATION,
MINERAL, WATER AND/OR OTHER PUBLIC PURPOSES,
REFER TO INDEX OF MISCELLANEOUS DOCUMENTS.

Refer to HI for PL 167, R/W, Esmt, 44LD513, on all
lands, see MTP and HI for US rights on private land

OR 46633 W Lic Issued FERC 0 Wdl Pwr Proj 9044
04/29/1986
Sec 9 Subdiv Und NOS, NOM

FILE REF: 040n030em01.tif	ACAD Map2000/GTX RasterCAD 6.0
CONVERT JPEG: 05/26/2000	BY: H. GISCH
LAST UPDATE: 08/31/2010	BY: D. LEAVENWORTH
POSTED TO PUBLIC RECORDS: 09/29/2010	
SURVEYED TOWNSHIP	
SURVEYED COORDINATE SOURCE:	
GCDB NAD 83 CURRENT TO:	N/A
IMAGE SOURCE:	SCANNED ORIGINAL MTP
PROJECTION:	N/A
COORDINATE ELEVATION:	N/A
SOURCE FOR METES & BOUNDS:	N/A
NOTES:	
USE PLAT:	

T. 4 N.
R. 3 E.

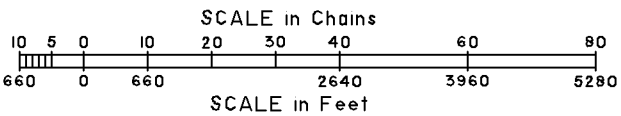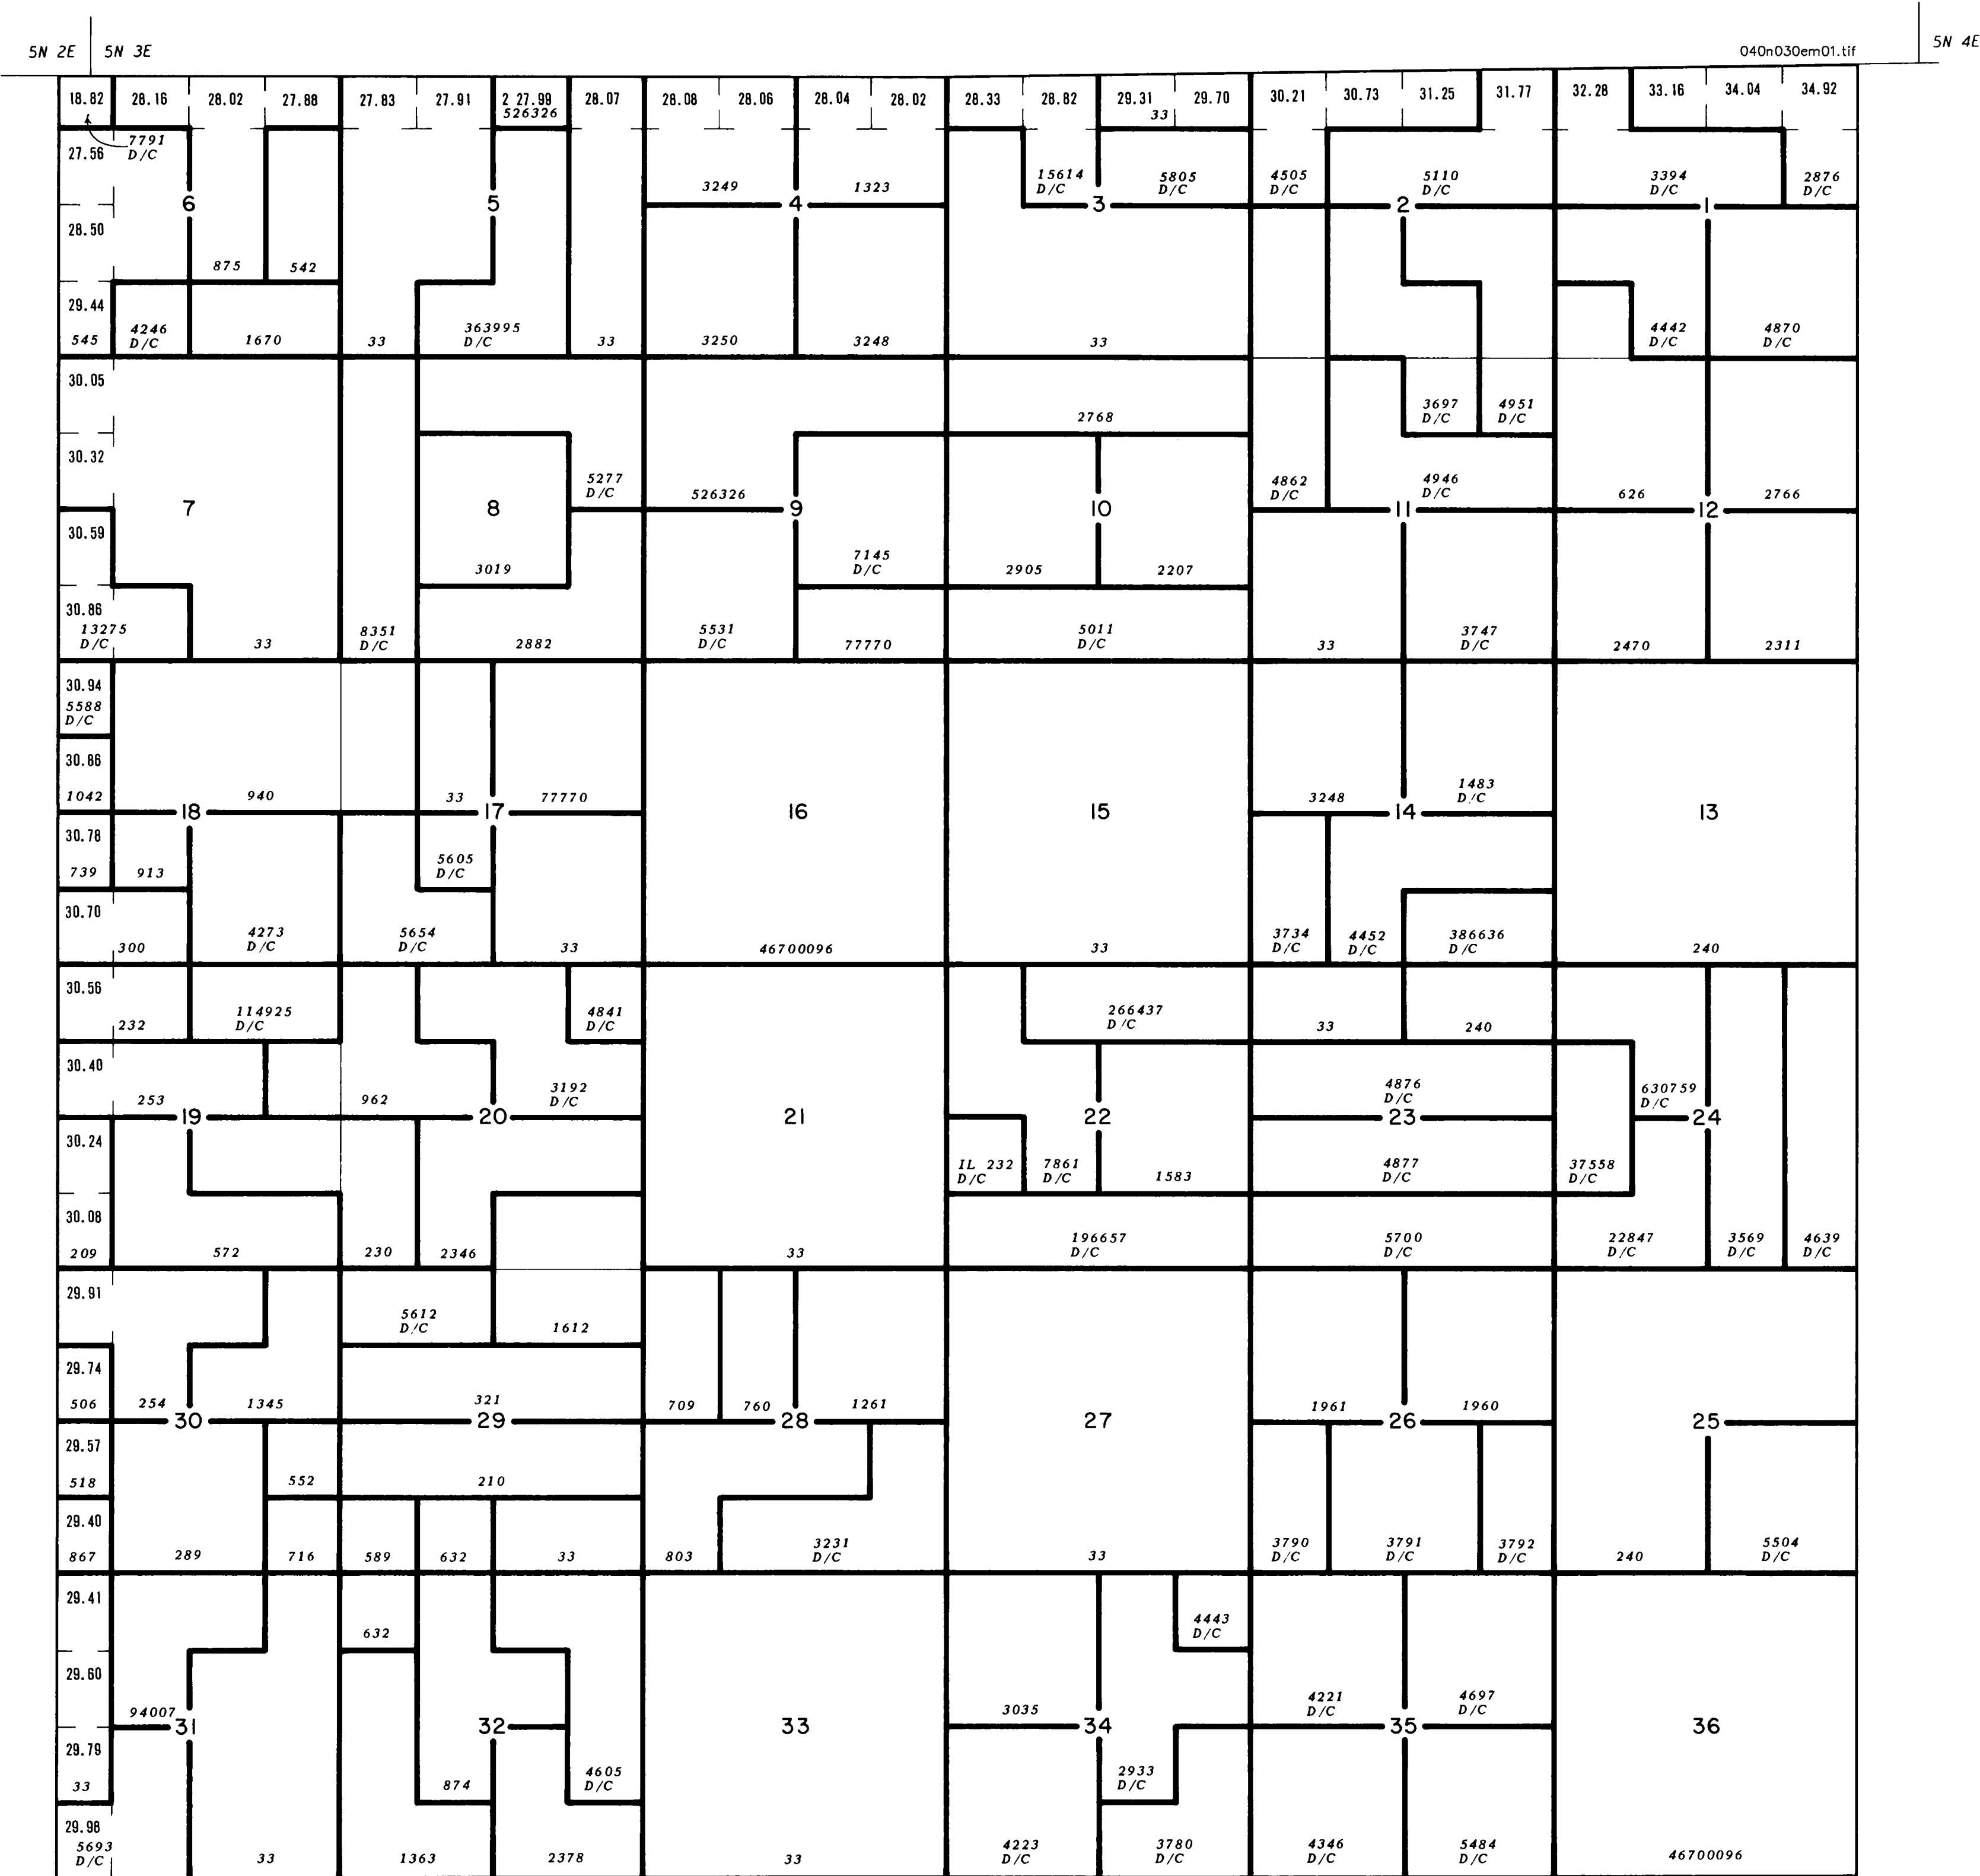

WARNING STATEMENT
This plot is the Bureau's Record of Title, and should be used
only as a graphic display of the township survey data. Records
hereon do not reflect title changes which may have been
affected by lateral movements of rivers or other bodies of
water. Refer to the cadastral surveys for official survey
information.