


PARTIALLY SURVEYED TOWNSHIP 6 NORTH RANGE 6 EAST OF THE WILLAMETTE MERIDIAN, WASHINGTON

SPOKANE DISTRICT - WENATCHEE RA
SKAMANIA COUNTY

STATUS OF PUBLIC DOMAIN
LAND AND MINERAL TITLES

MT/USE PLAT

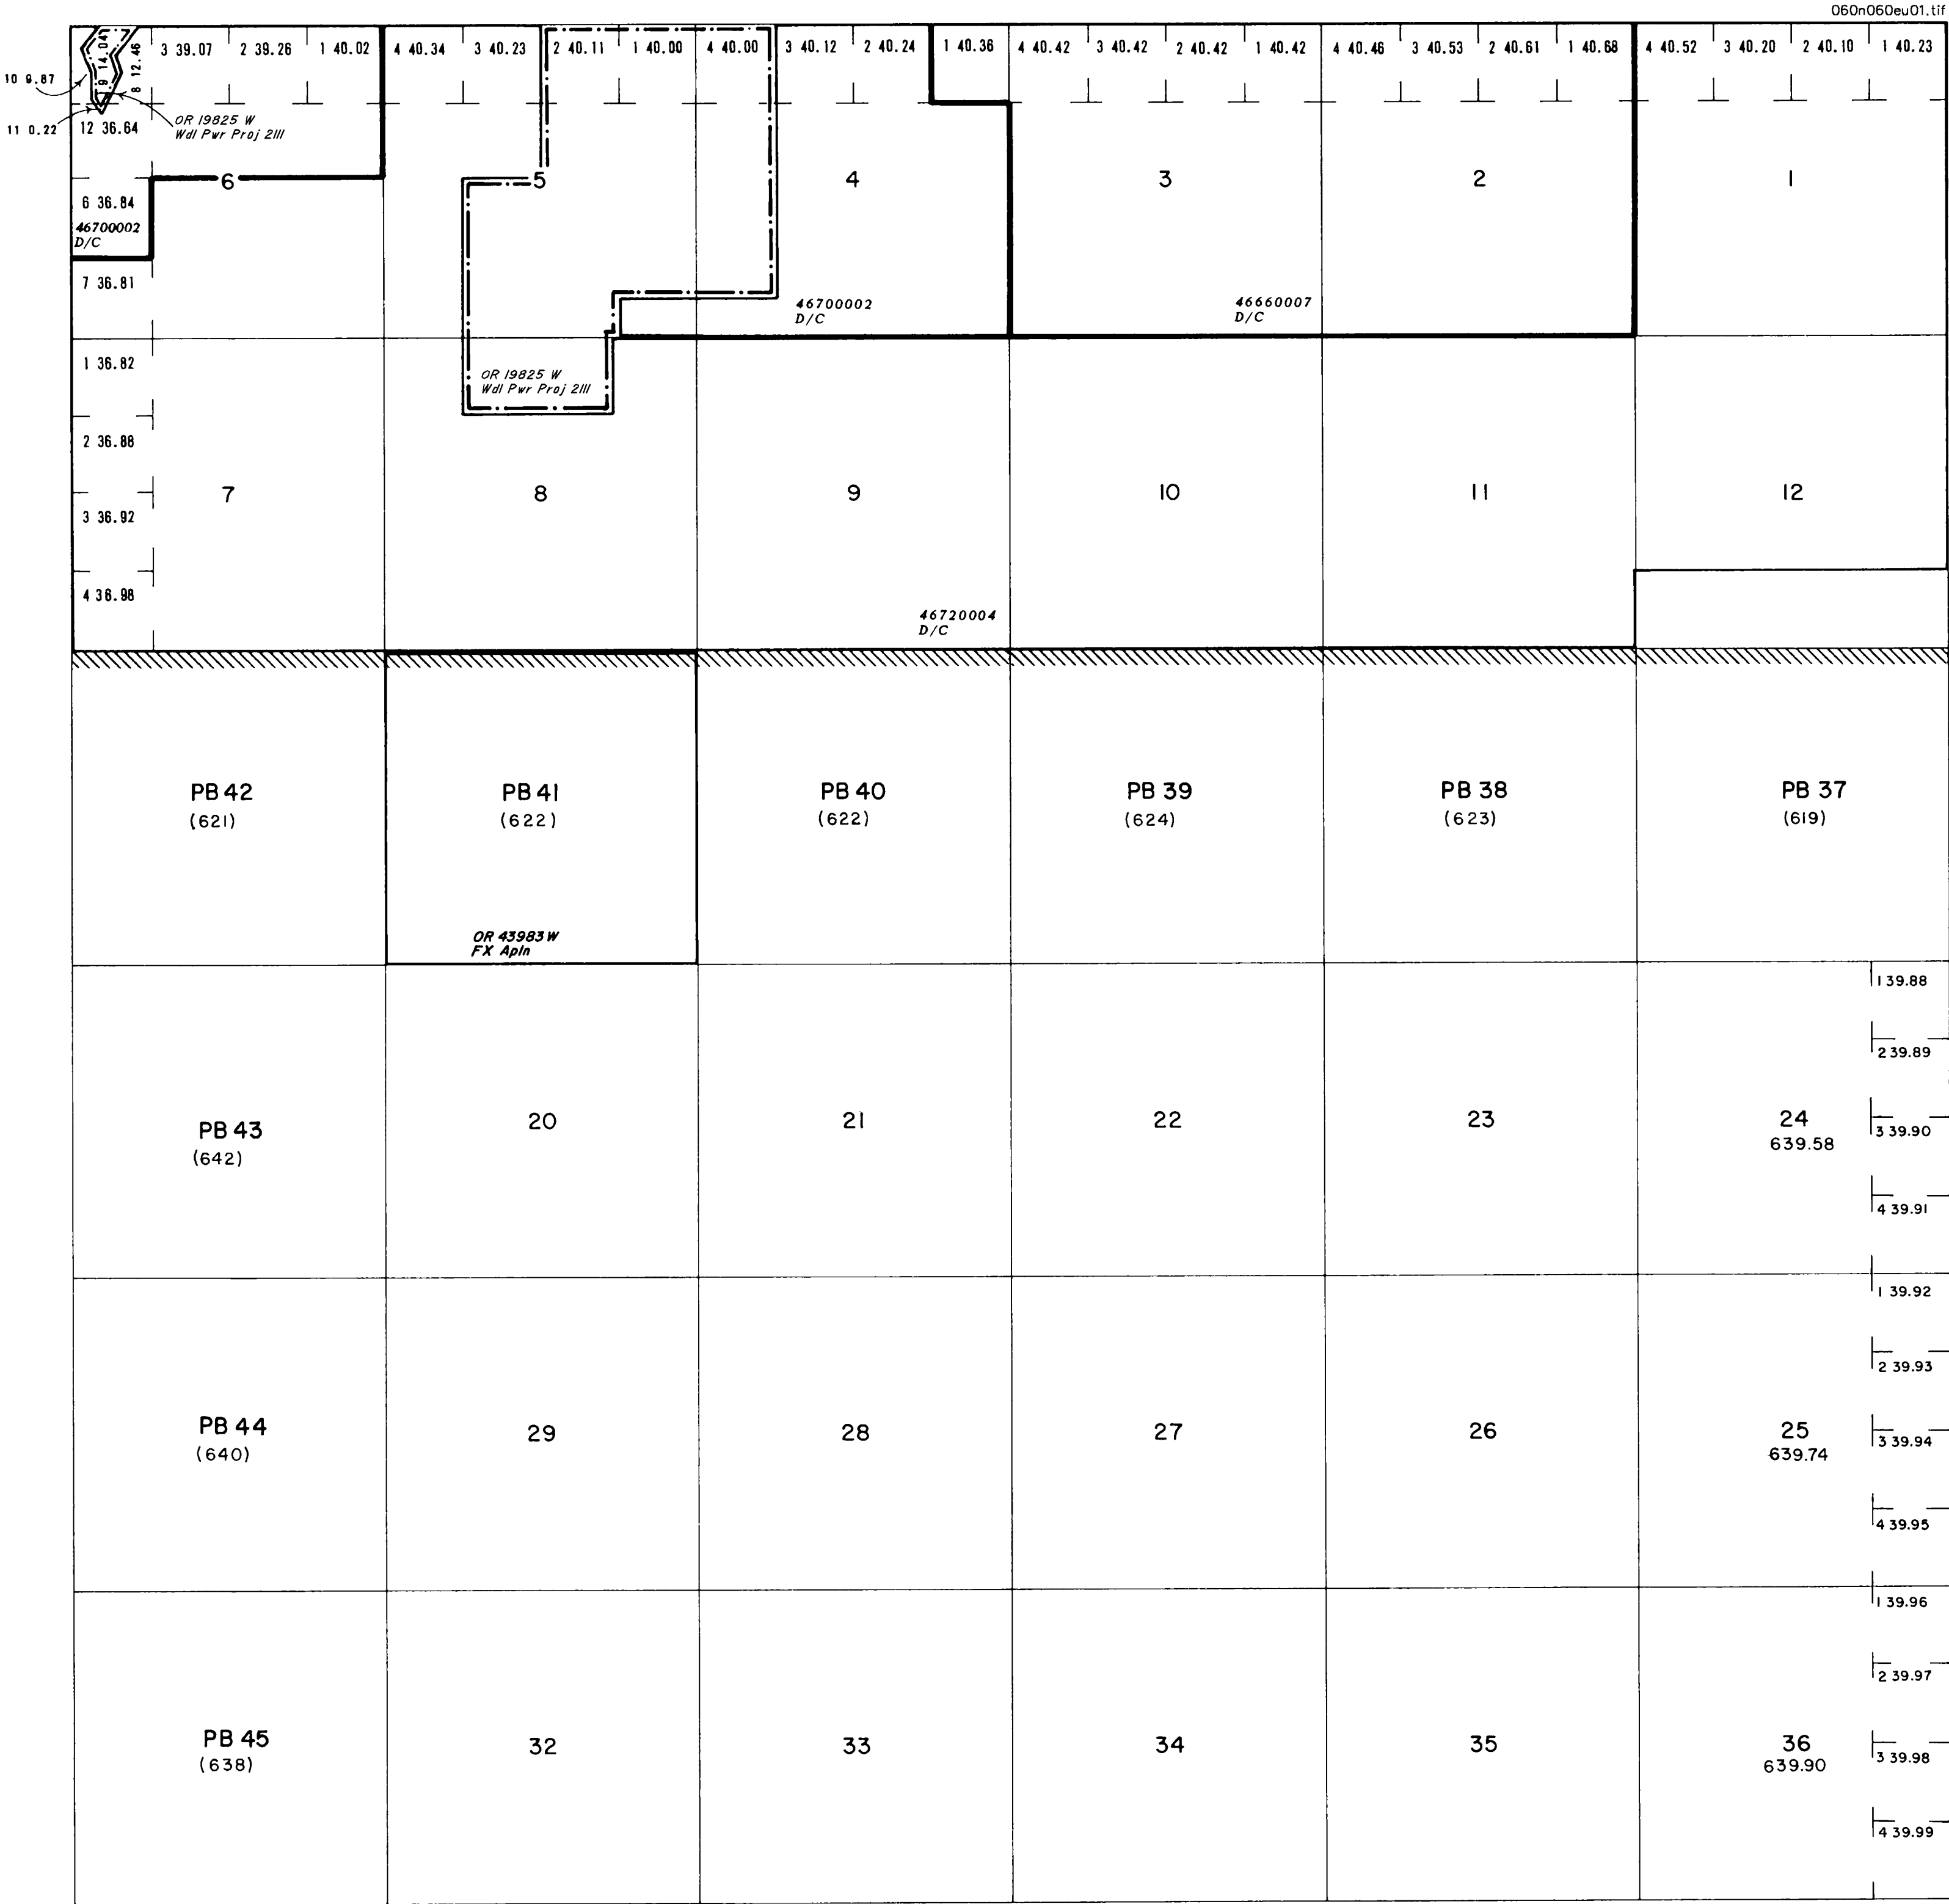


INDEX TO SEGREGATED TRACTS				
RESURVEY		ORIGINAL SURVEY		
TRACT NO	T	R	SEC	SUBDIVISION

FOR ORDERS AFFECTING DISPOSAL OR USE OF
UNIDENTIFIED LANDS WITHDRAWN FOR CLASSIFICATION,
MINERAL, WATER AND/OR OTHER PUBLIC PURPOSES,
REFER TO INDEX OF MISCELLANEOUS DOCUMENTS.

Refer to HI for PL 167, R/W, Esmt, 44LD513, on all
lands, see MTP and HI for US rights on private land

All Tp incl in Wdl Gifford Pinchot NF

FILE REF: 060n060eu01.tif	ACAD Map2010/6TX RasterCAD 2010
CONVERT JPEG: 06/06/2000	BY: H. GISCH
LAST UPDATE: 08/12/2011	BY: D. LEAVENWORTH
POSTED TO PUBLIC RECORDS: 08/12/2011	
SURVEYED TOWNSHIP SURVEYED COORDINATE SOURCE: GCS NAD 83 CURRENT TO: N/A IMAGE SOURCE: N/A PROJECTION: N/A COORDINATE ELEVATION: N/A SOURCE FOR METES & BOUNDS: N/A	
NOTES:	
USE PLAT: 600	

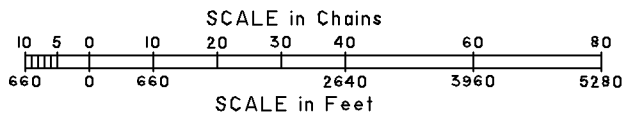

WARNING STATEMENT
This plat is the Bureau's Record of Title, and should be used
only as a graphic display of the township survey data. Records
hereon do not reflect title changes which may have been
affected by lateral movements of rivers or other bodies of
water. Refer to the cadastral surveys for official survey
information.

T. 6 N.
R. 6 E.