

UNSURVEYED TOWNSHIP 10 NORTH, RANGE 8 EAST, OF THE WILLAMETTE MERIDIAN, WASHINGTON

Protraction Diagram No 8 effective 08/15/1965
File No 17, Amended 01/13/1998

SKAMANIA COUNTY
SPOKANE - WENATCHEE

STATUS OF PUBLIC DOMAIN
LAND AND MINERAL TITLES

MT PLAT

INDEX TO SEGREGATED TRACTS				
RESURVEY	ORIGINAL SURVEY			
TRACT NO	T	R	SEC	SUBDIVISION

FOR ORDERS AFFECTING DISPOSAL OR USE OF
UNIDENTIFIED LANDS WITHDRAWN FOR CLASSIFICATION,
MINERAL, WATER AND/OR OTHER PUBLIC PURPOSES,
REFER TO INDEX OF MISCELLANEOUS DOCUMENTS.

All lands other than BLM, for PL 167, R/W, Esmt,
44LD513 refer to H1

All Tp included in Wdl Gifford Pinchot NF



SO 05/16/1925 Wdl Pwr S Cl 101
M&B

FILE REF: WA100N080EMTP.DWG Rel. 14
CREATED: 08/12/1999 BY: D. LEAVENWORTH
LAST UPDATE: 08/27/1999 BY: D. LEAVENWORTH

GEOGRAPHIC COORDINATE SOURCES:
GCDB NAD 83 CURRENT TO: N/A
APD NAD 83 APPROVED: 01/13/1998
AVERAGE TOWNSHIP ELEVATION: 4900
PROJECTION: SPCWA4602
MEASUREMENT UNITS: State Plane Feet
STATE PLANE ZONE: WA South
SURVEYED SECTIONS DIGITIZED FROM MTP: N/A
METES & BOUNDS DIGITIZED FROM ORIGINAL MTP: N/A

USE PLAT:

T. 10 N.
R. 8 E.

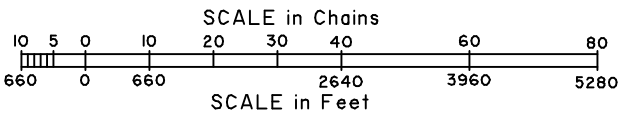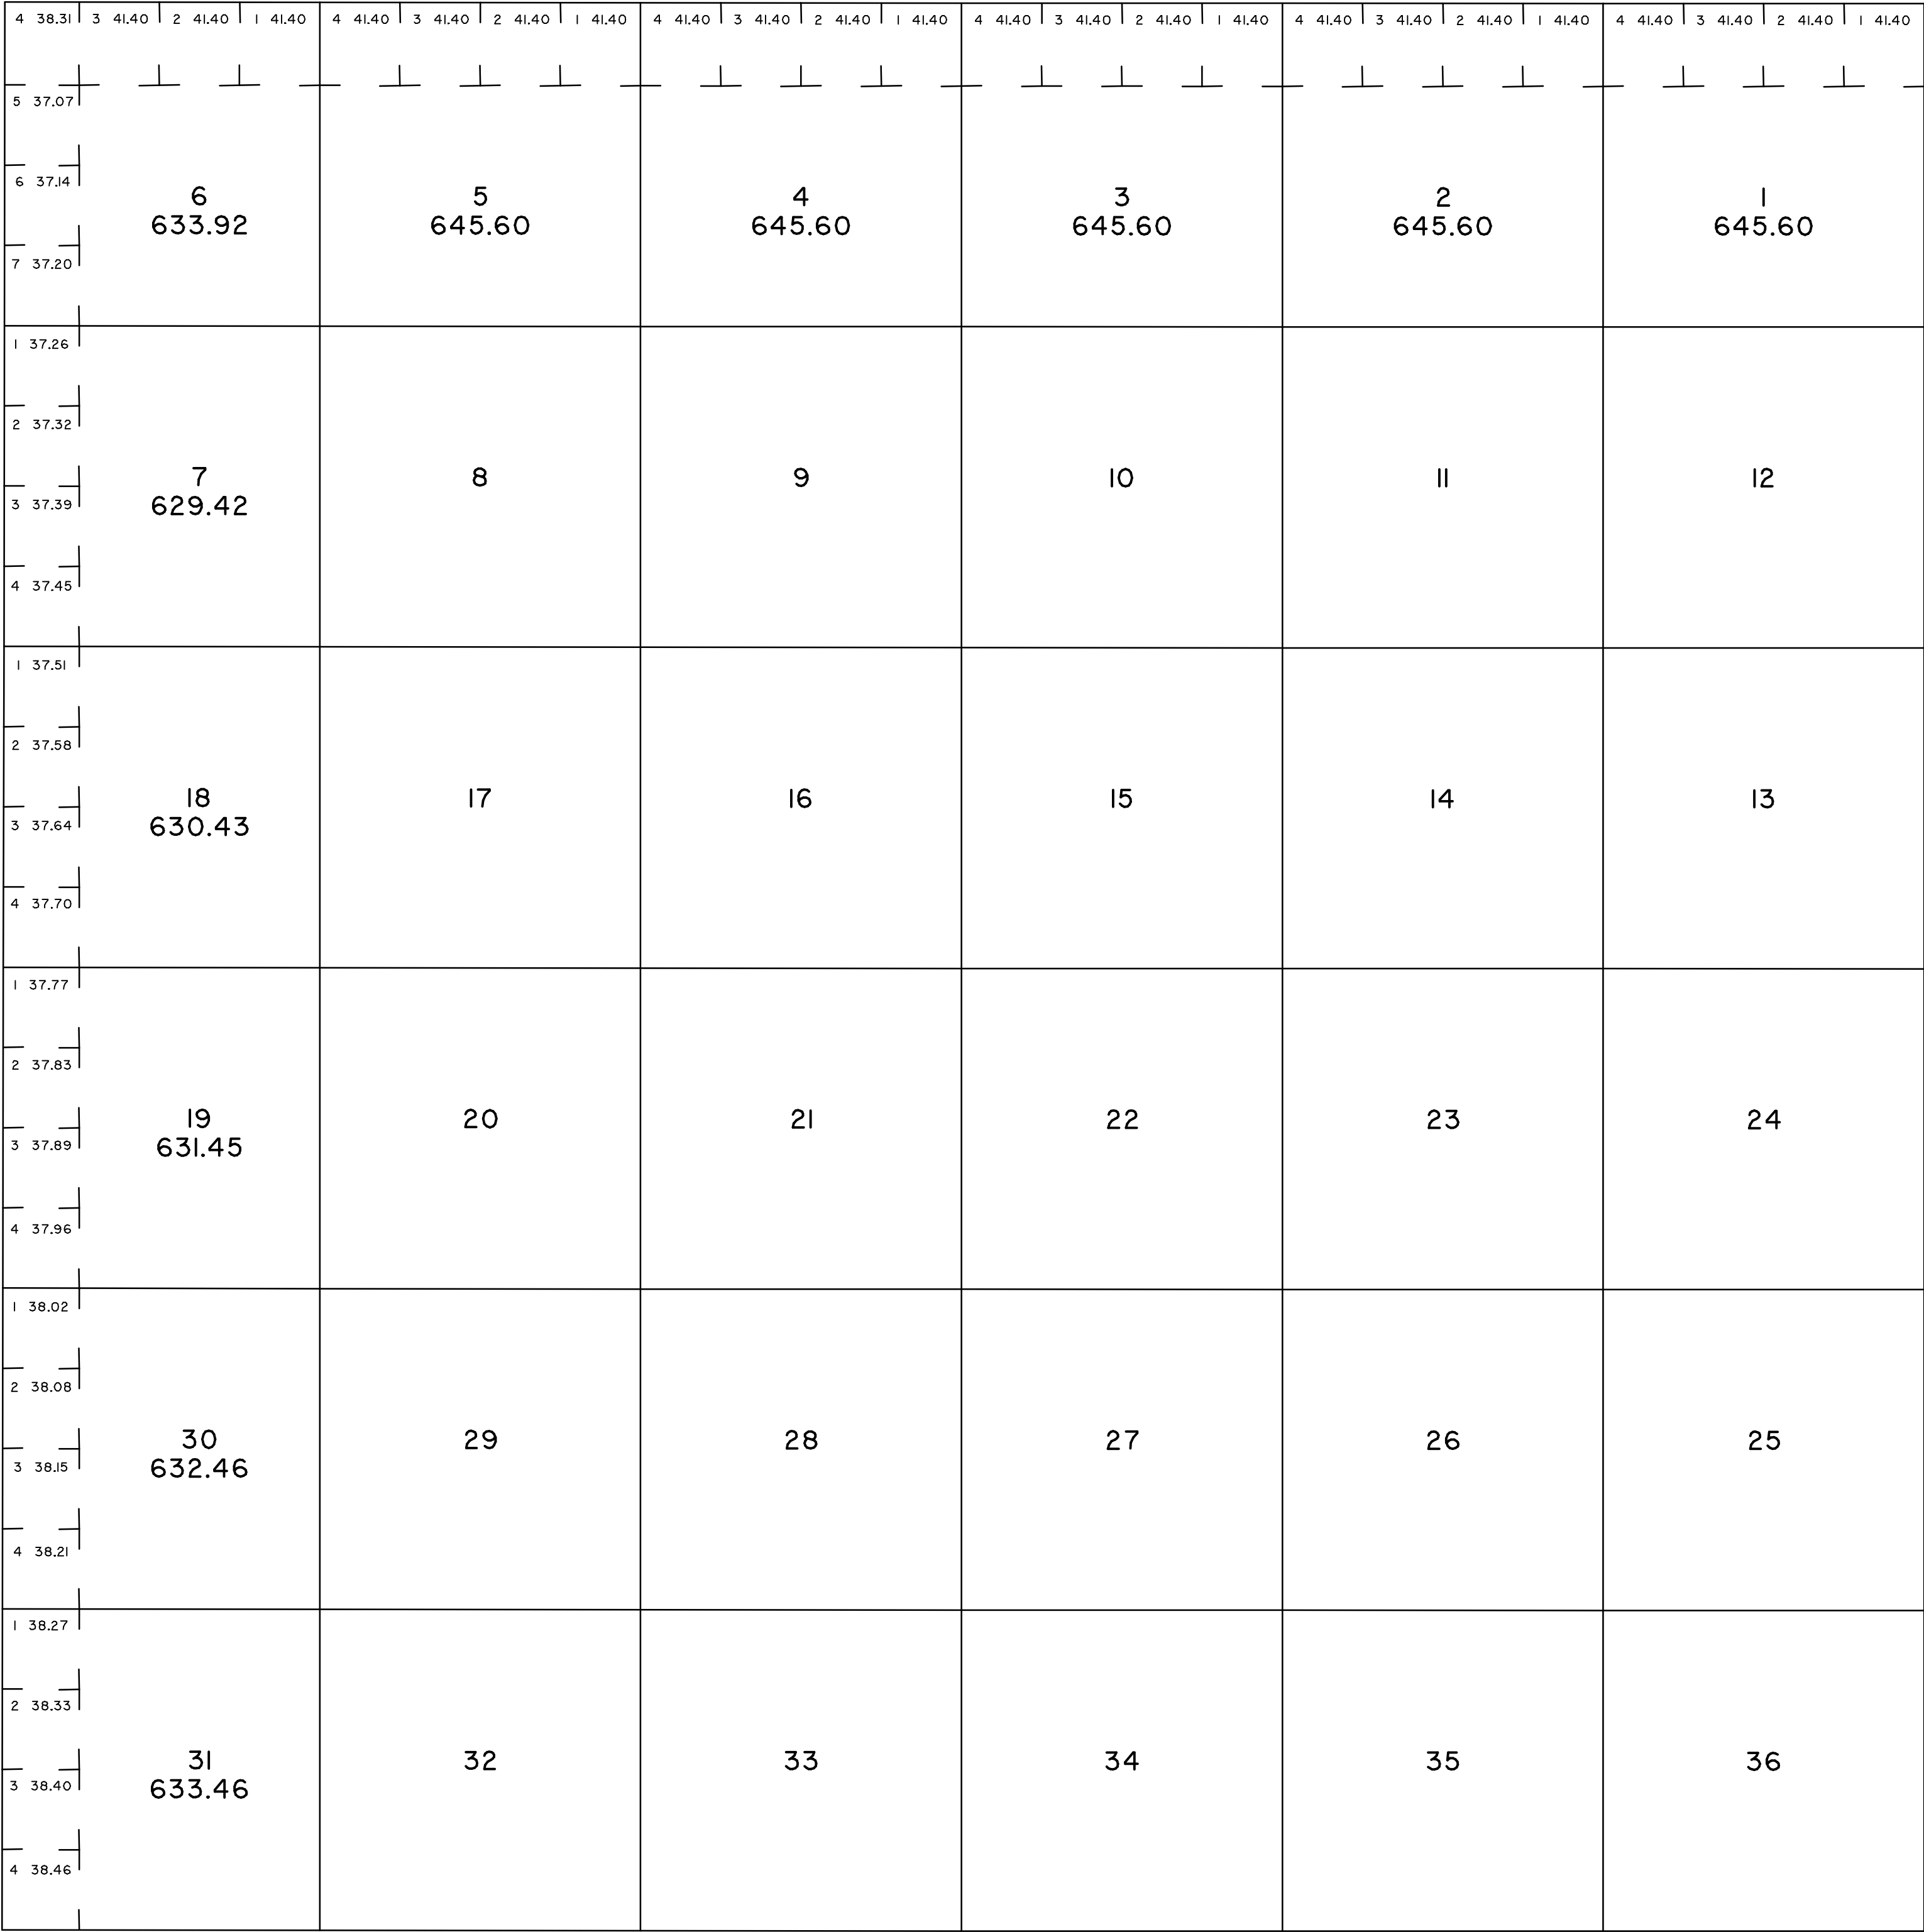

WARNING STATEMENT
This plat is the Bureau's Record of Title, and should be used
only as a graphic display of the township survey data. Records
hereon do not reflect title changes which may have been
affected by lateral movements of rivers or other bodies of
water. Refer to the cadastral surveys for official survey
information.