


PARTIALLY SURVEYED TOWNSHIP 10 NORTH RANGE 11 EAST OF THE WILLAMETTE MERIDIAN, WASHINGTON

Protraction Diagram No. 8 effective 08/15/1965
File No. 21, Amdt 10/11/1996

SPOKANE DISTRICT - WENATCHEE RA
YAKIMA COUNTY

STATUS OF PUBLIC DOMAIN
LAND AND MINERAL TITLES

MT/USE PLAT

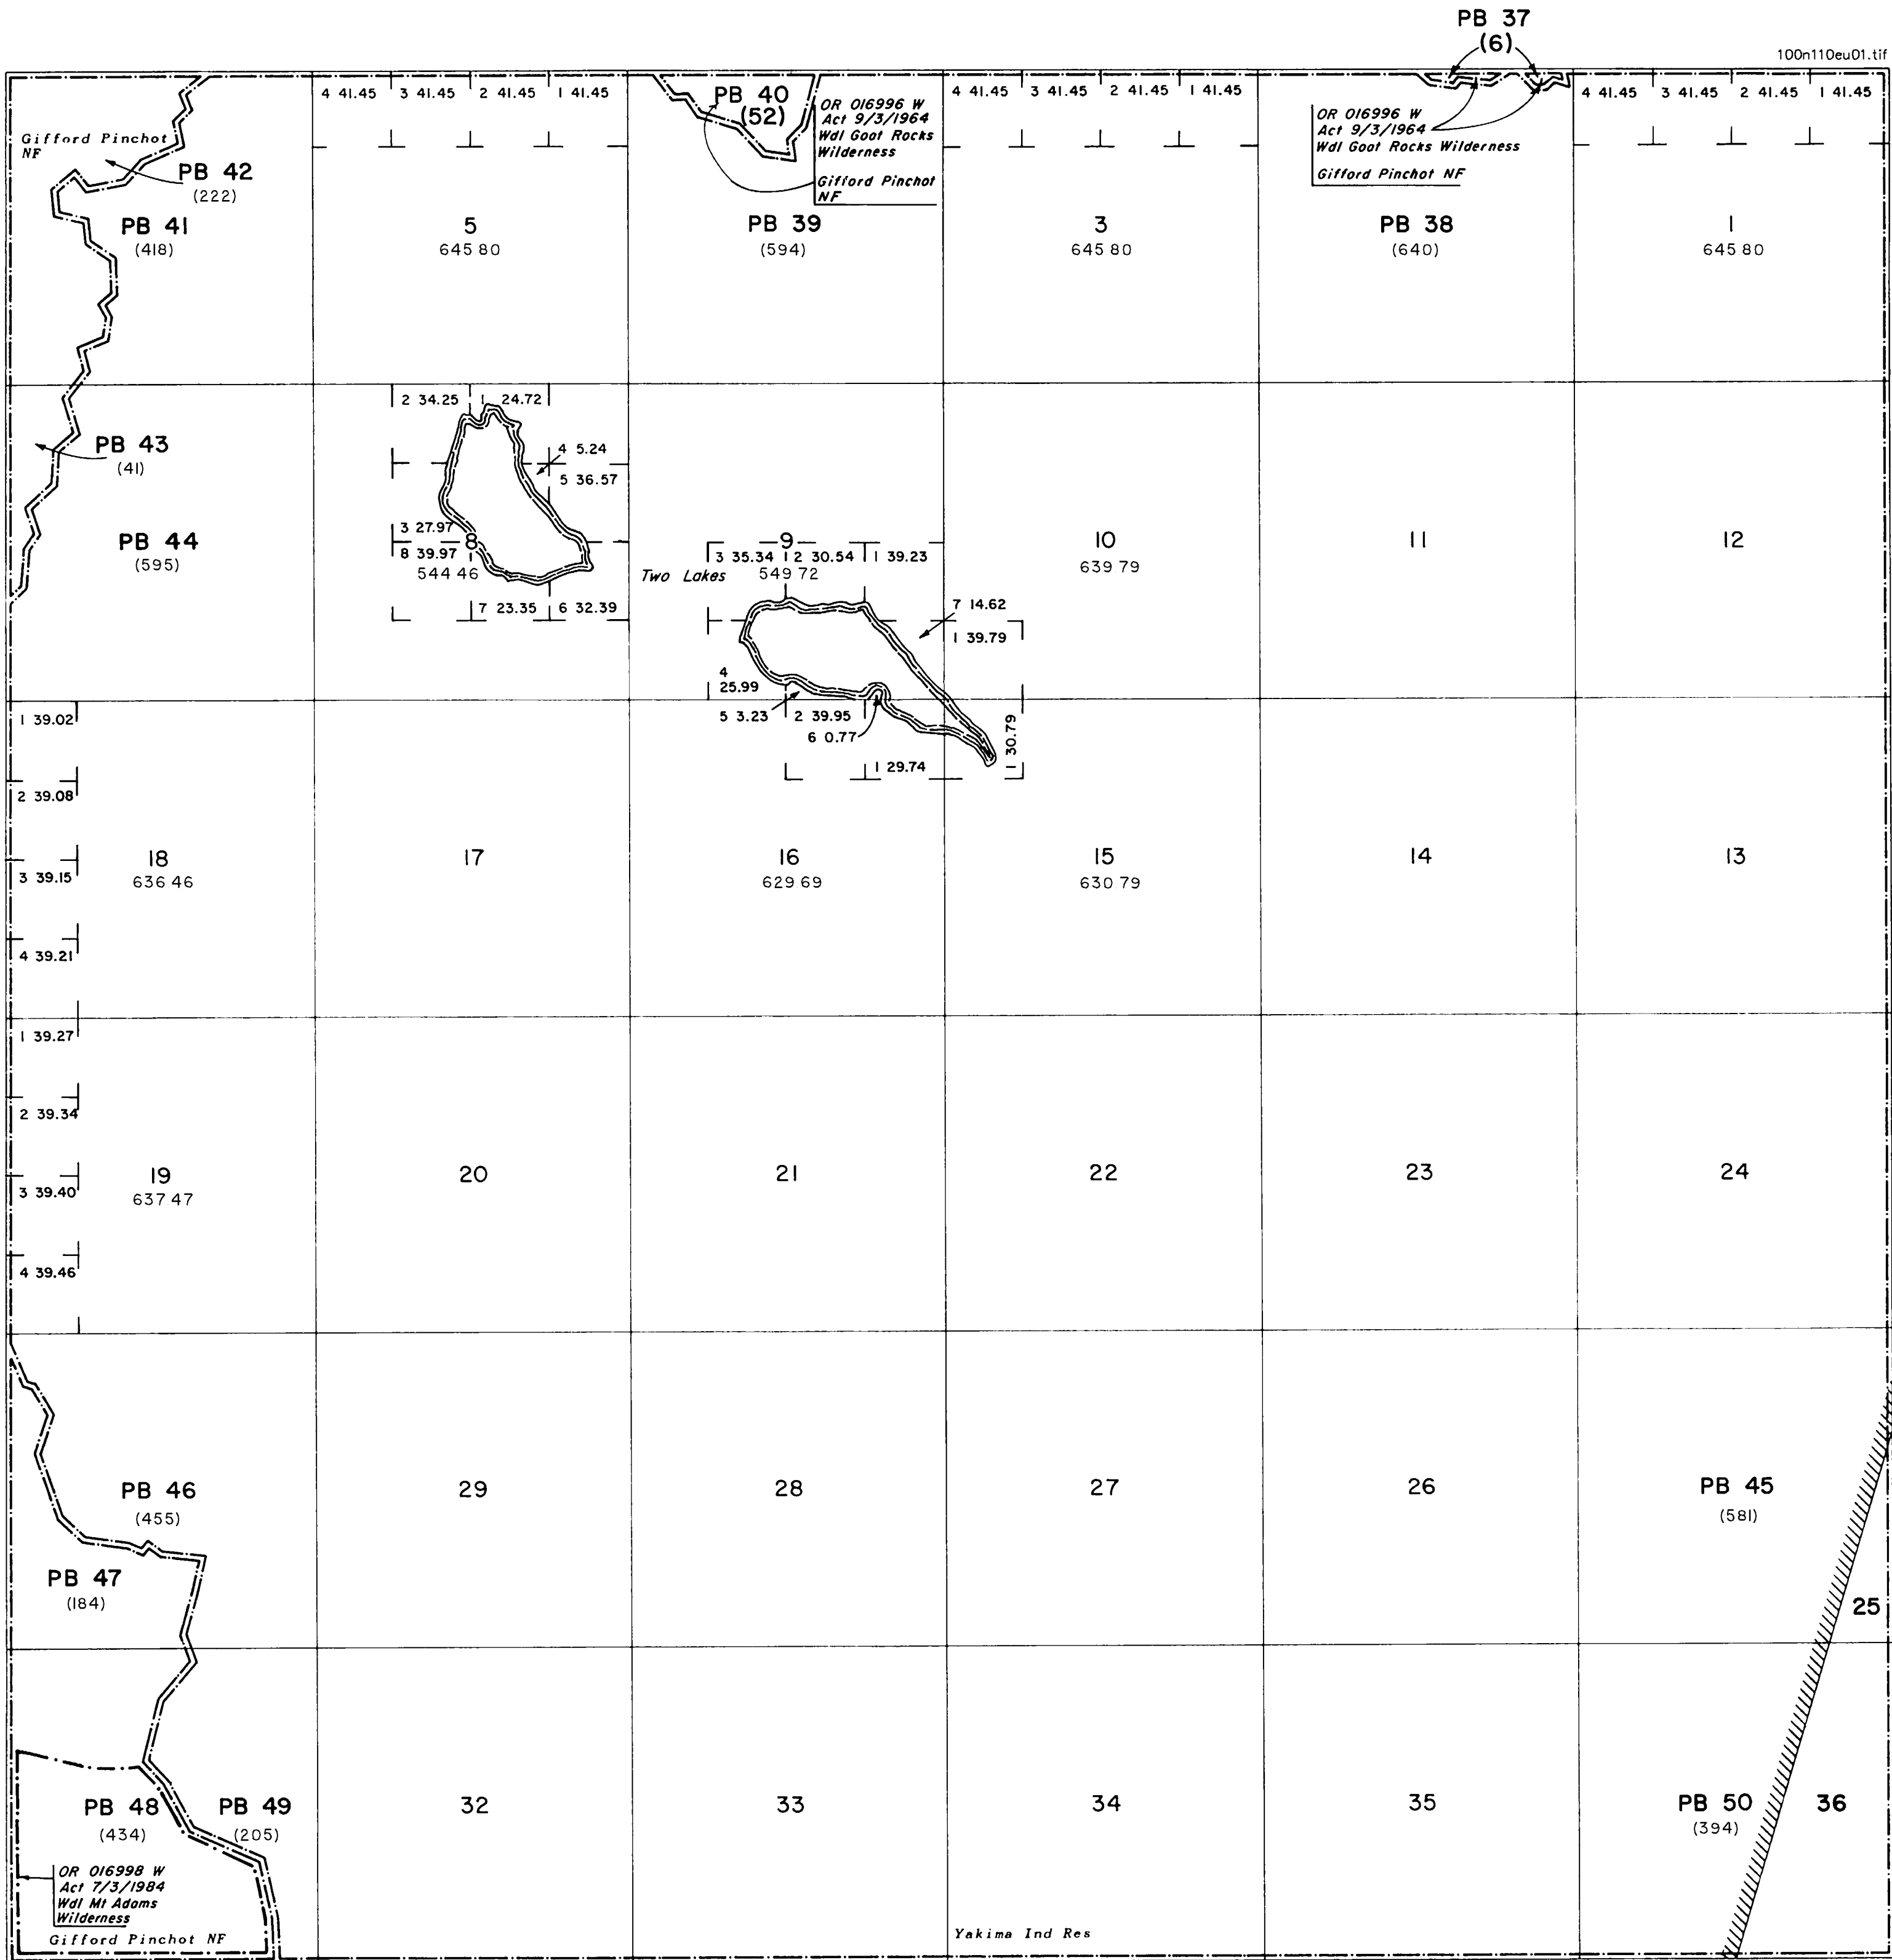


INDEX TO SEGREGATED TRACTS				
RESURVEY		ORIGINAL SURVEY		
TRACT NO	T	R	SEC	SUBDIVISION

FOR ORDERS AFFECTING DISPOSAL OR USE OF
UNIDENTIFIED LANDS WITHDRAWN FOR CLASSIFICATION,
MINERAL, WATER AND/OR OTHER PUBLIC PURPOSES,
REFER TO INDEX OF MISCELLANEOUS DOCUMENTS

Refer to HI for PL 167, R/W, Esmt, 44LD513, on all
lands, see MTP and HI for US rights on private land

FILE REF	100N10E011H	AutoCAD MAP 2000/6TX RasterCAD 6.0
CONVERT JPEG	06/14/2000	BY H GISCH
CONVERT PROTRACTION	N/A	BY
LAST UPDATE	04/04/2005	BY D LEAVENWORTH
POSTED TO PUBLIC RECORDS	04/11/2005	
PARTIALLY SURVEYED TOWNSHIP		
PROTRACTED COORDINATE SOURCE	APD NAD 83 APPROVED	Cadastral AutoCAD File 10/11/1996
SURVEYED COORDINATE SOURCE	GCDB NAD 83 CURRENT TO	N/A
IMAGE SOURCE	OTHER	SCANNED ORIGINAL MTP
PROJECTION	COORDINATE ELEVATION	N/A
SOURCE FOR METES & BOUNDS		N/A
NOTES		
USE PLAT Geo		

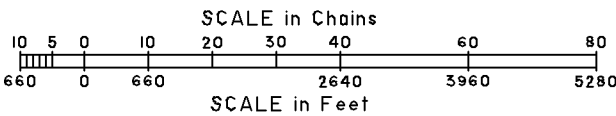

WARNING STATEMENT
This plat is the Bureau's Record of Title, and should be used only as a graphic display of the township survey data. Records hereon do not reflect title changes which may have been affected by lateral movements of rivers or other bodies of water. Refer to the cadastral surveys for official survey information.