



SCALE	1" = 200'
DATE	07/18/08
PROJECT	WIND TURBINE ROAD - SITE SHEET 8 - PLAN
DRAWN BY	...
CHECKED BY	...
APPROVED BY	...

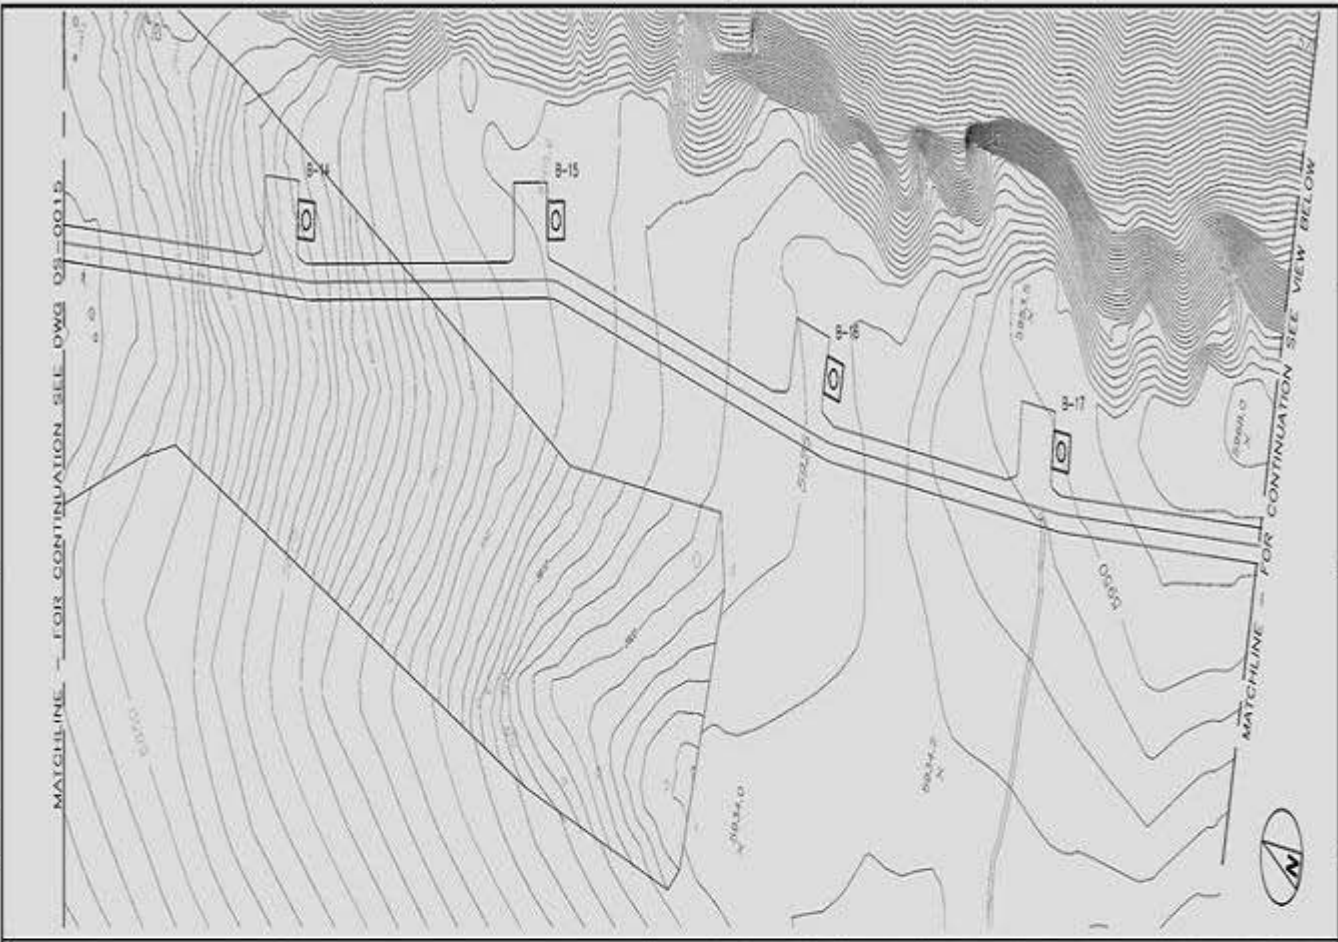


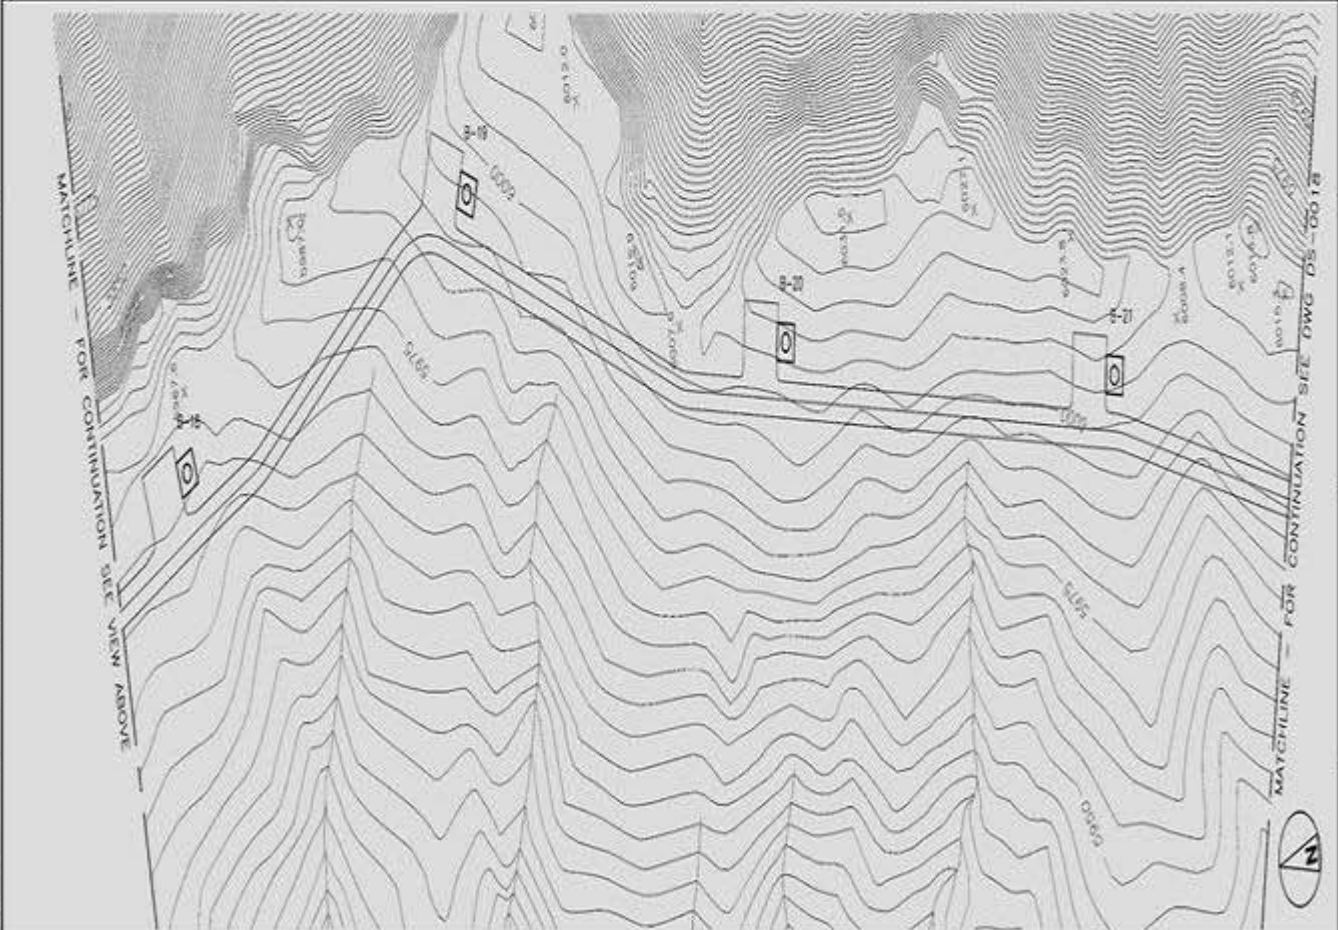


SCALE: 1" = 200'

GRAPHIC SCALE: 0 100 200 300 400

VERTICAL SCALE: 1" = 20'

GRAPHIC SCALE: 0 10 20 30 40


DATE: 07/18/08

**BLACK & VEATCH CORPORATION**

ENGINEER: [Signature]

DATE: 07/18/08

**COTTEREL MOUNTAIN WIND ENERGY PROJECT**

PROJECT NUMBER: 143755-05-0017

WIND TURBINE ROAD - SITE SHEET 8 - PLAN