


TOWNSHIP 7 SOUTH RANGE 23 EAST OF THE WILLAMETTE MERIDIAN, OREGON

WHEELER COUNTY
PRINEVILLE DISTRICT

STATUS OF PUBLIC DOMAIN
LAND AND MINERAL TITLES
AND ACQUIRED LANDS

MT/USE PLAT

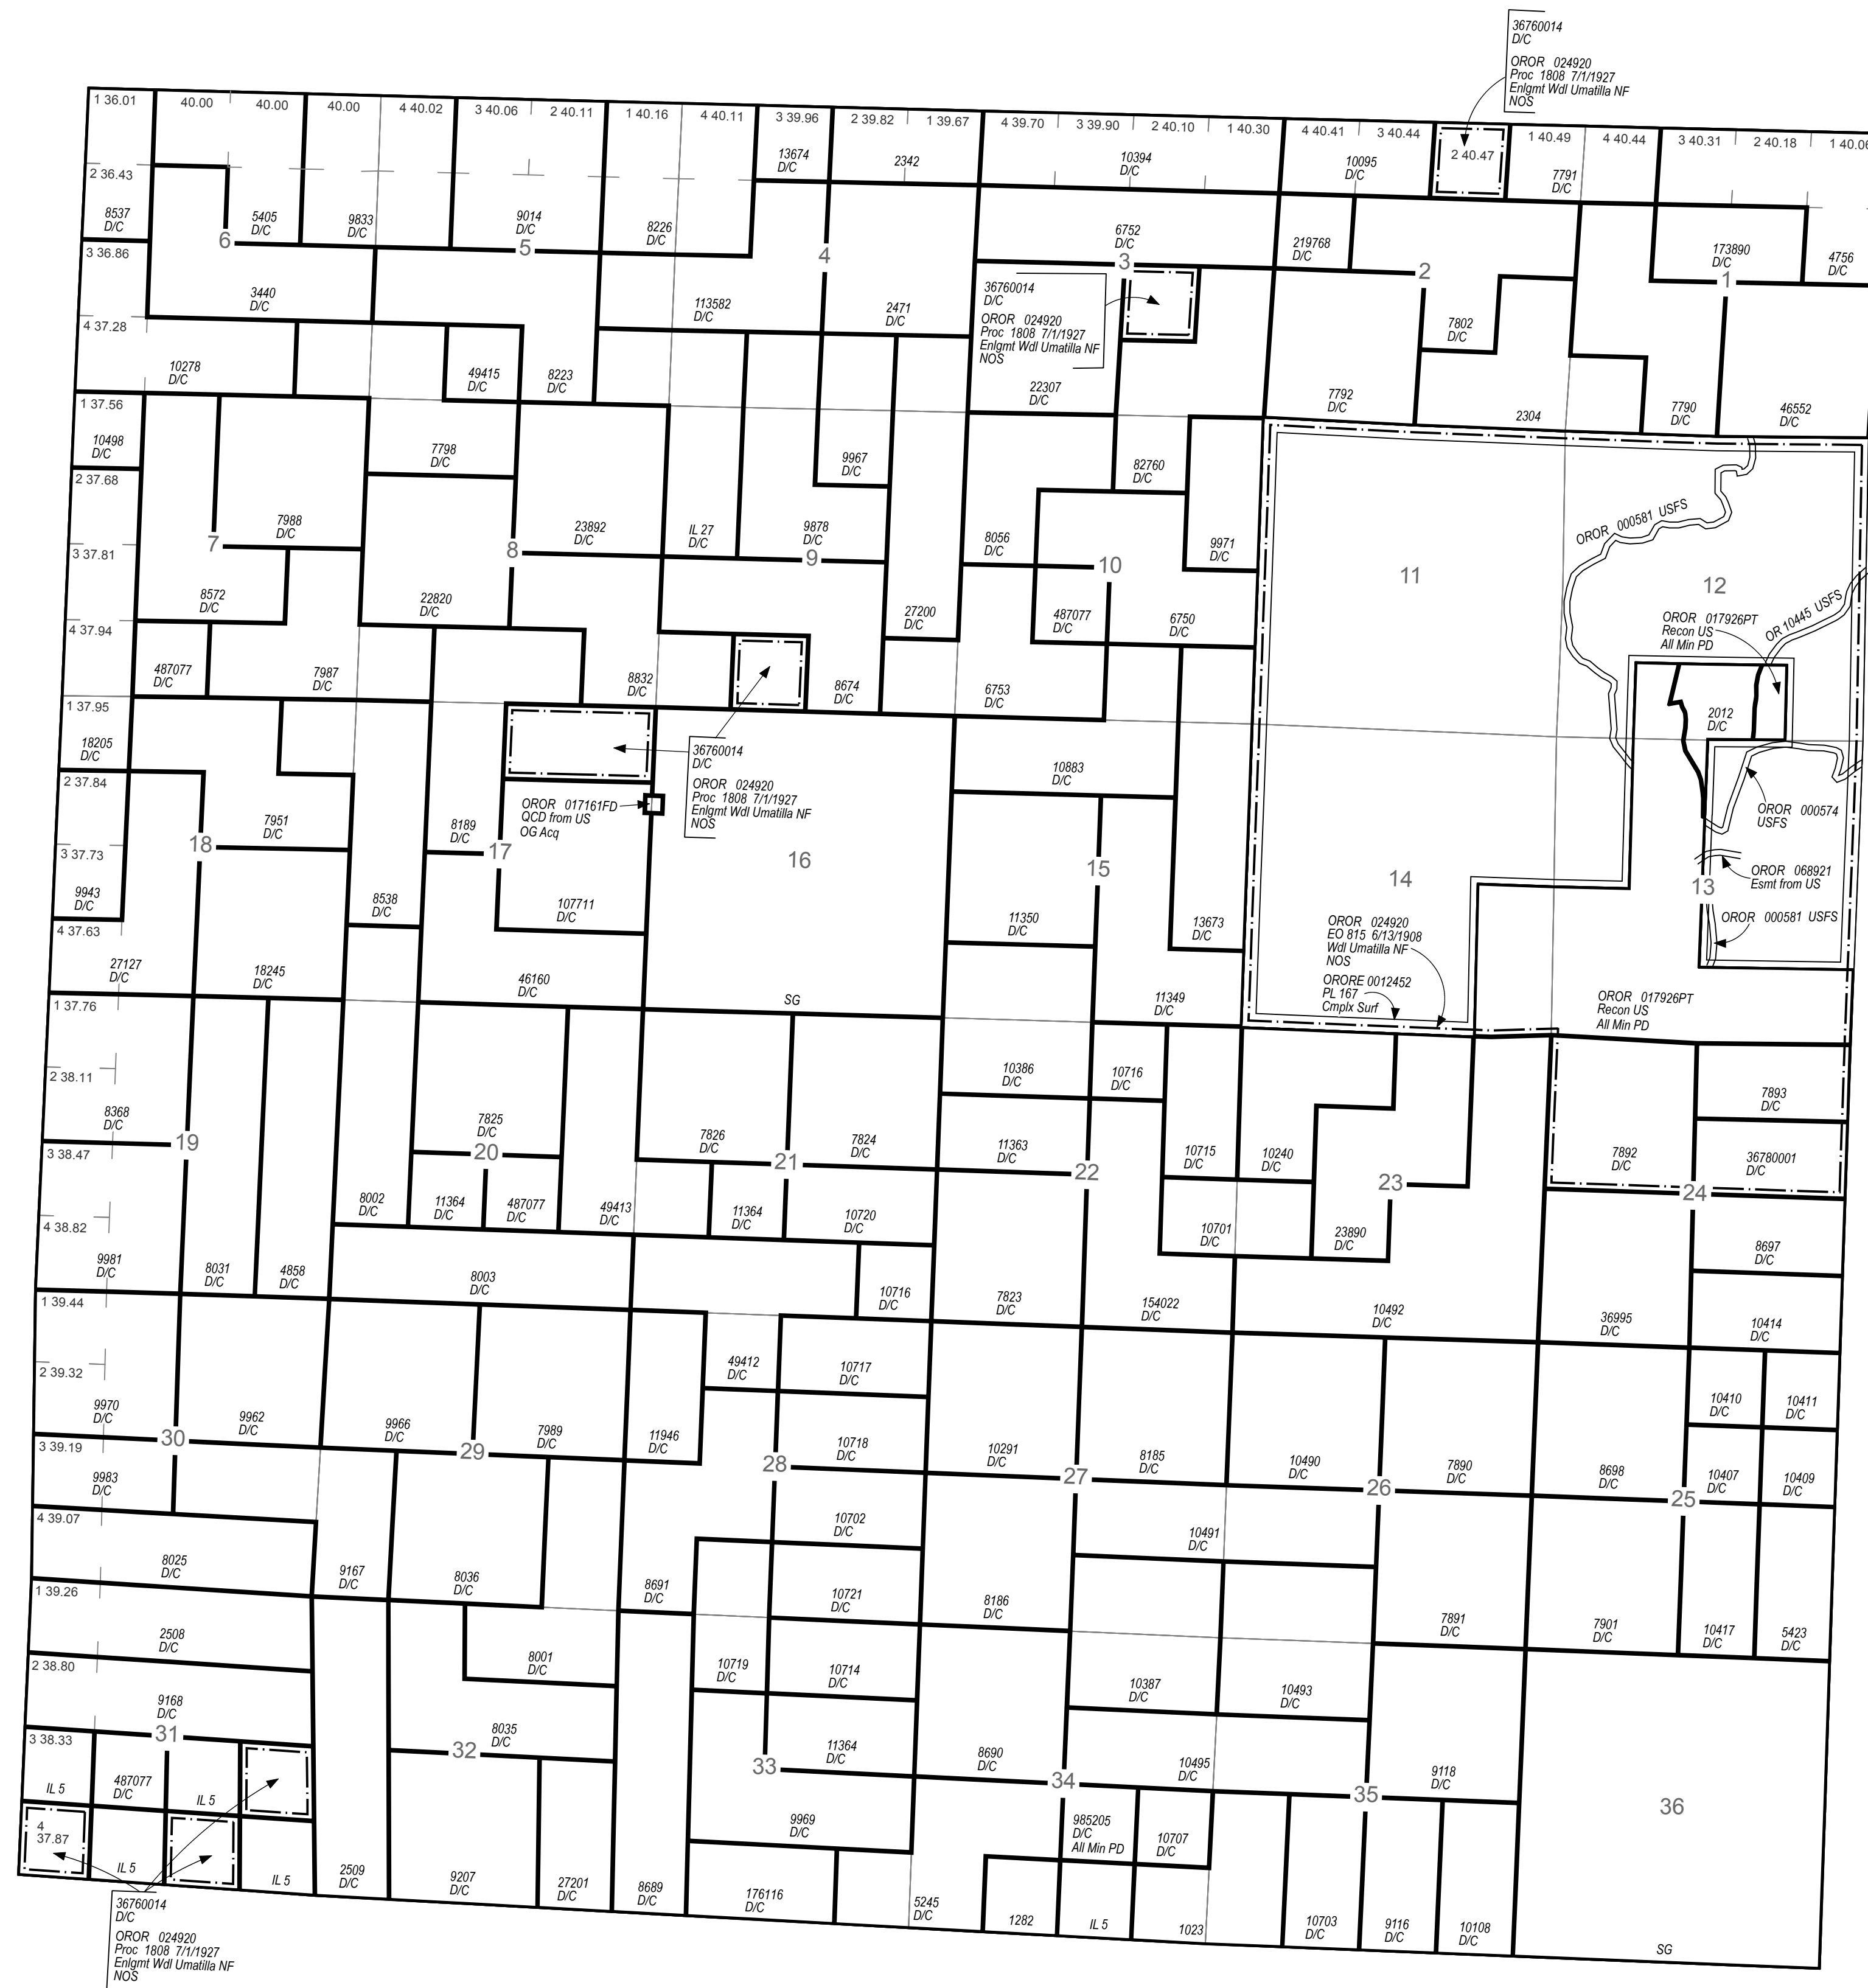

INDEX TO SEGREGATED TRACTS				
RESURVEY	ORIGINAL SURVEY			
TRACT NO.	T	R	SEC	SUBDIVISION

FOR ORDERS AFFECTING DISPOSAL OR USE OF UNIDENTIFIED LANDS WITHDRAWN FOR CLASSIFICATION, MINERALS, WATER AND/OR OTHER PUBLIC PURPOSES REFER TO INDEX OF MISCELLANEOUS DOCUMENTS.

FILE REF:	070s230eu01.mxd
MTP EDITOR:	S. MILLER
LAST UPDATE:	2/11/2019
POSTED TO PUBLIC RECORDS:	6/19/2019
PLSS SOURCE:	CADNSDI
PLSS DATE:	6/30/2000
PROJECTION:	UTM11
DATUM:	NAD83
NOTES:	
USE PLAT:	Lstb Min

WARNING STATEMENT
This plat is the Bureau's Record of Title, and should be used only as a graphic display of the township survey data. Records hereon do not reflect title changes which may have been affected by lateral movements of river or other bodies of water. Refer to cadastral surveys for official information.

Will Mer
T: 70 S.
R: 230 E.