



A TYPICAL DRAINAGE DITCH
NOT TO SCALE

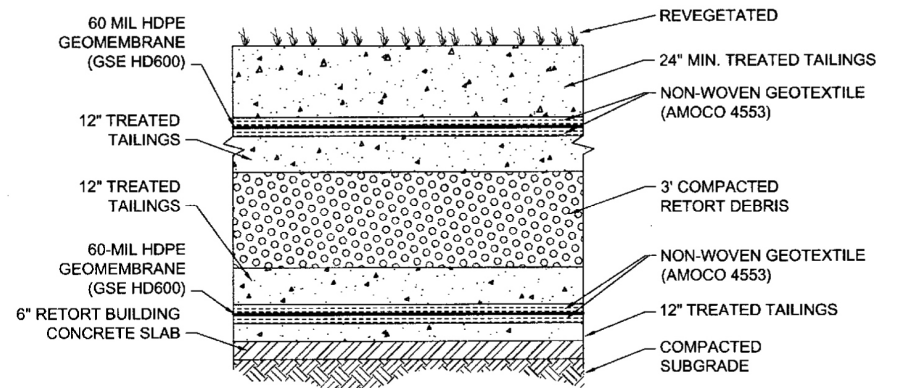

B TYPICAL RETORT BUILDING DEBRIS MONOFILL CAP SECTION
NOT TO SCALE

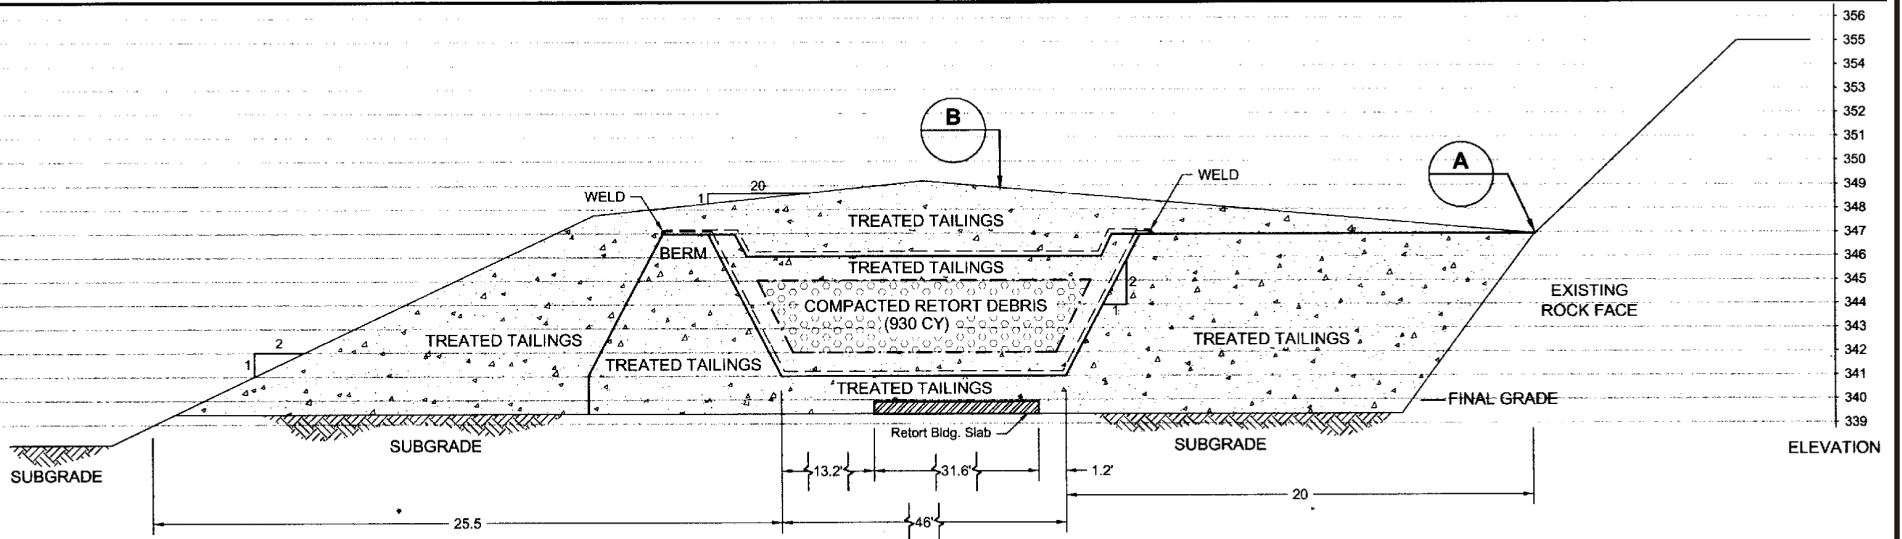

SECTION B-B: TYPICAL SECTION

APPROXIMATE SCALE: 1" = 5' HORIZONTAL (OR AS SHOWN), 1" = 5' VERTICAL

NOTES:

1. BOTTOM LINER DIMENSIONS 72.5'x 259'
2. TOP LINER DIMENSIONS 55'x 240'
3. BOTTOM WIDTH OF MONOFILL IS NOT SHOWN TO SCALE, DIMENSIONS AS SHOWN
4. ELEVATIONS IN FEET ABOVE MEAN SEA LEVEL