


CURRENT WELL STATUS

*** Status After Temporary Abandonment ***

ESTIMATED CEMENT TOPS

DREW POINT # 1

KB = 39' est.

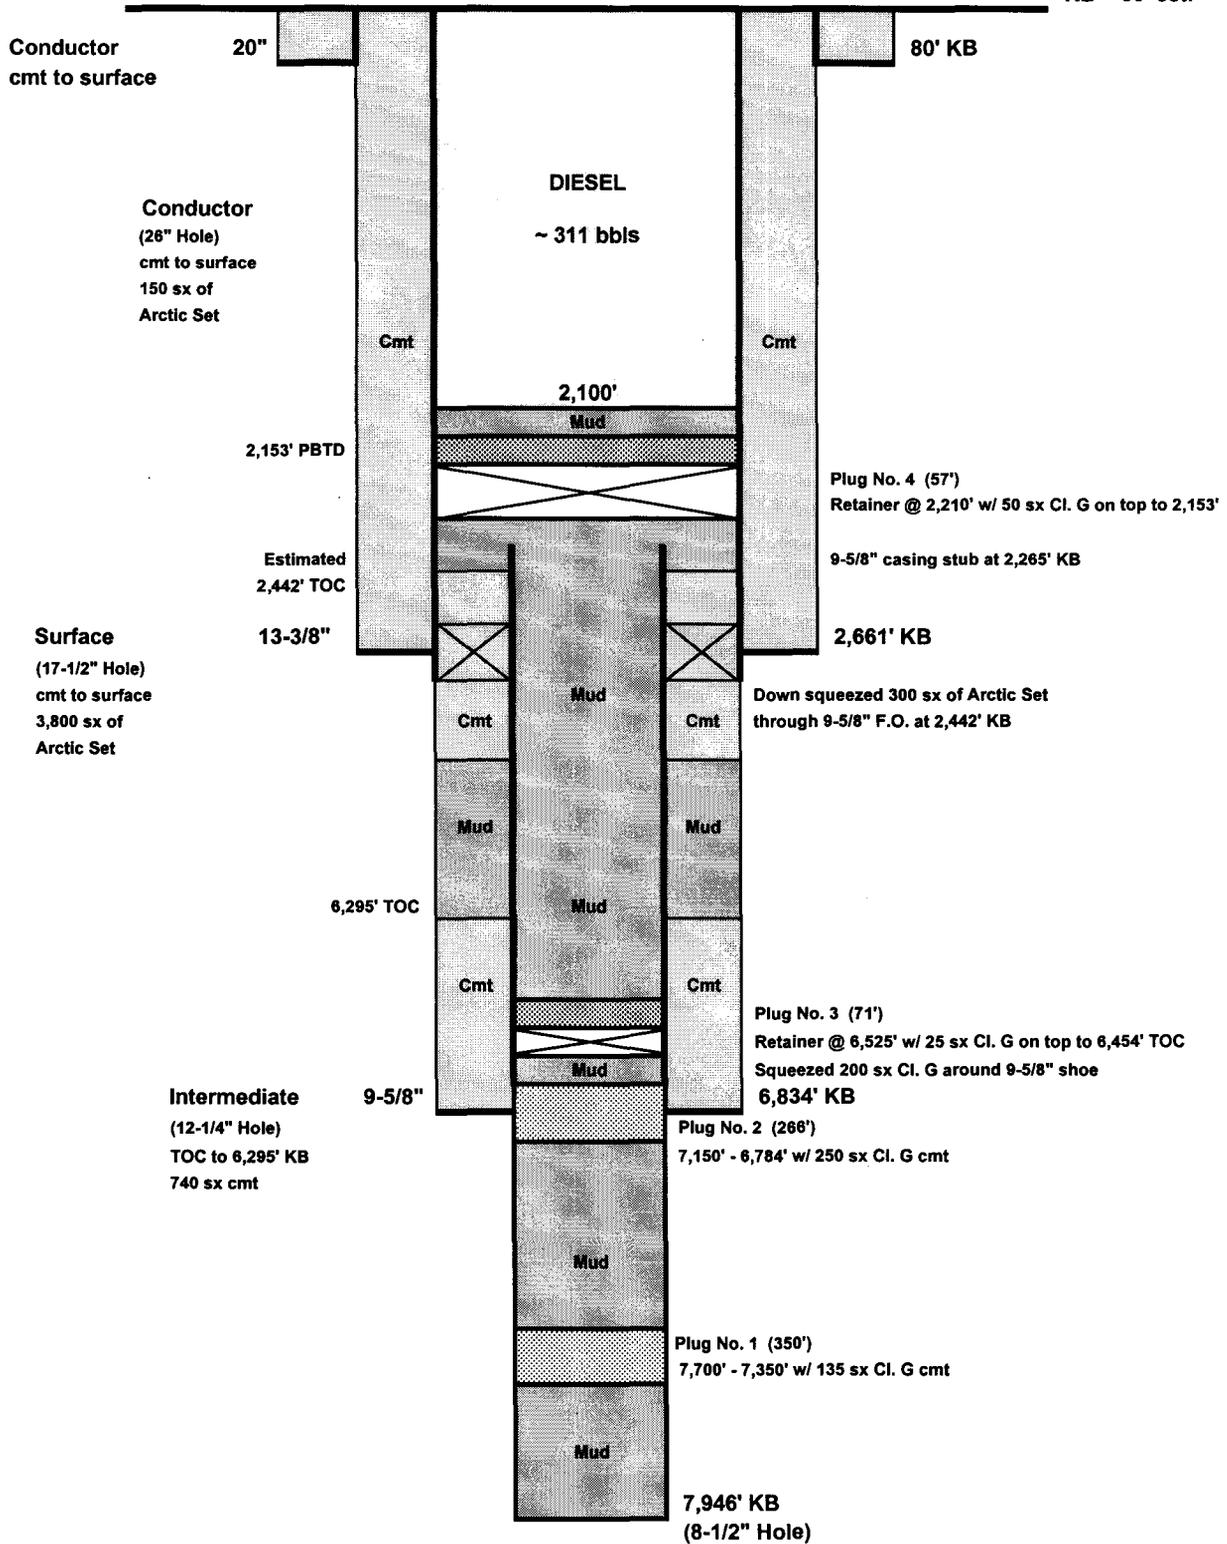


*** Status After Drilling to TD ***

ESTIMATED CEMENT TOPS

DREW POINT # 1

KB = 39' est.

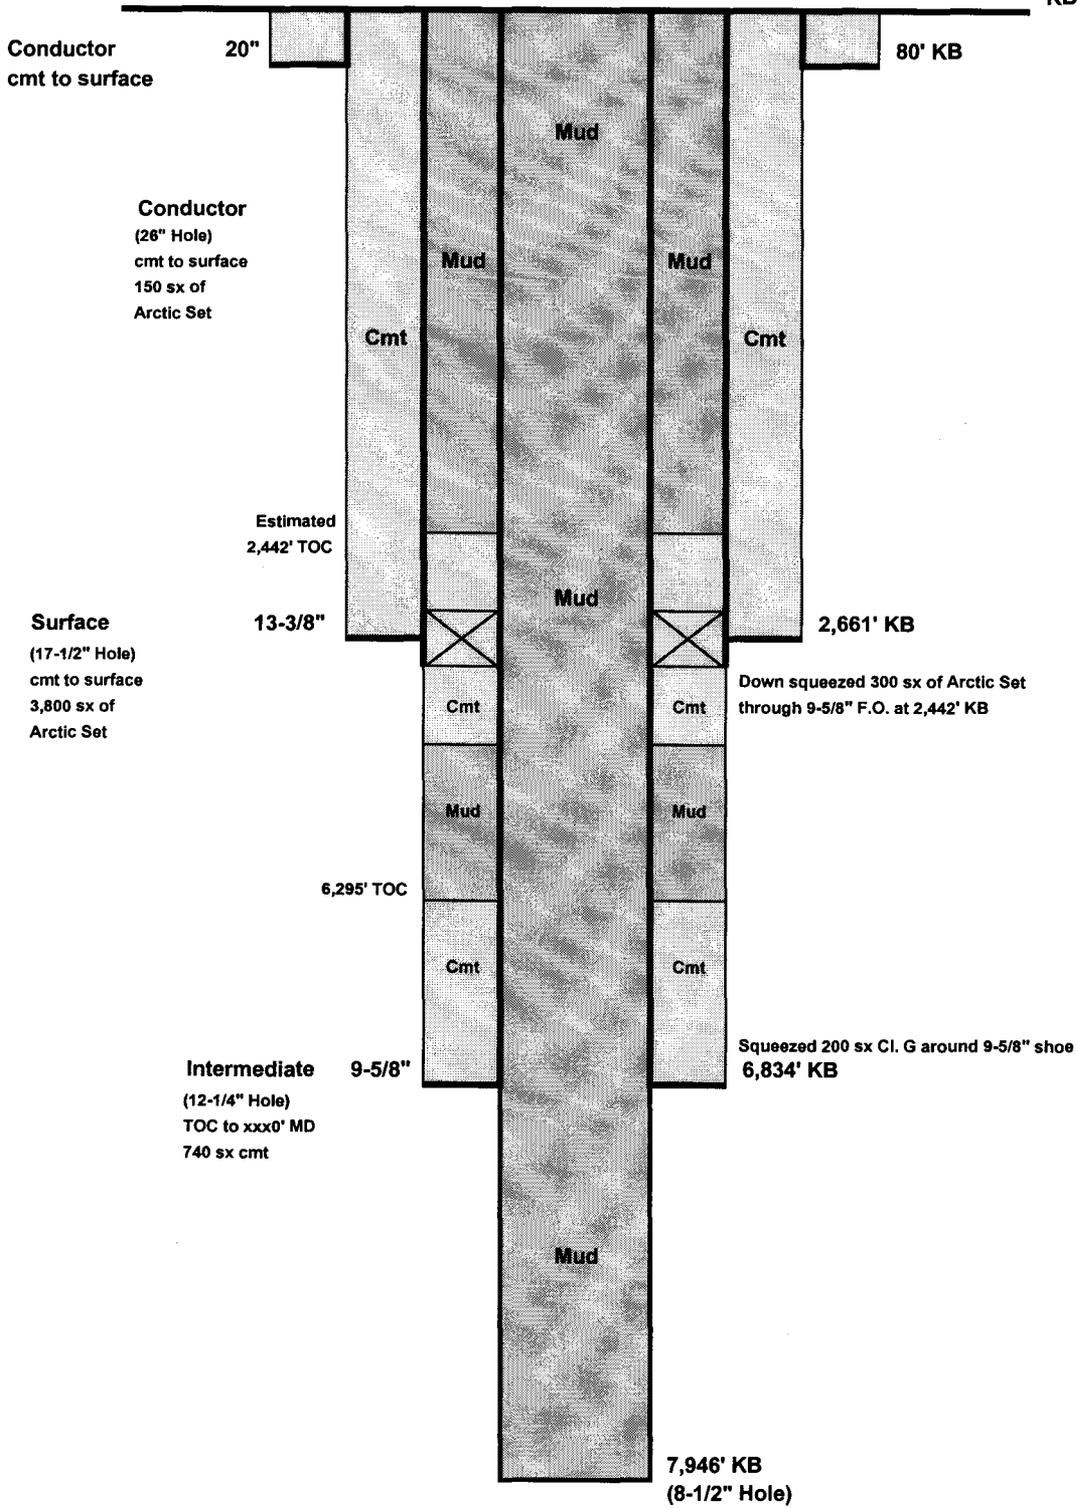

PROPOSED FINAL P+A STATUS
***** Status After Final Plug and Abandonment *****

ESTIMATED CEMENT TOPS

DREW POINT # 1

