



PENDING APPLICATIONS FOR PERMIT TO DRILL  
Posted: September 11, 2014

- Operator: WPX Energy Rocky Mountain, LLC
- Well Location: Lot 12, Sec. 35, T6S, R96W 6<sup>th</sup> PM
- Well Names & Numbers:
  - Federal GM 11-35
  - Federal GM 21-35
  - Federal GM 312-35
  - Federal GM 313-35
  - Federal GM 321-35
  - Federal GM 322-35
  - Federal GM 323-35
  - Federal GM 421-35
  - Federal GM 423-35
  - Federal GM 513-35

The attached plat represents the surface location for the wells listed above.

# Federal GM 11-35

T. 6 S.

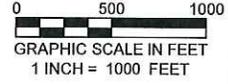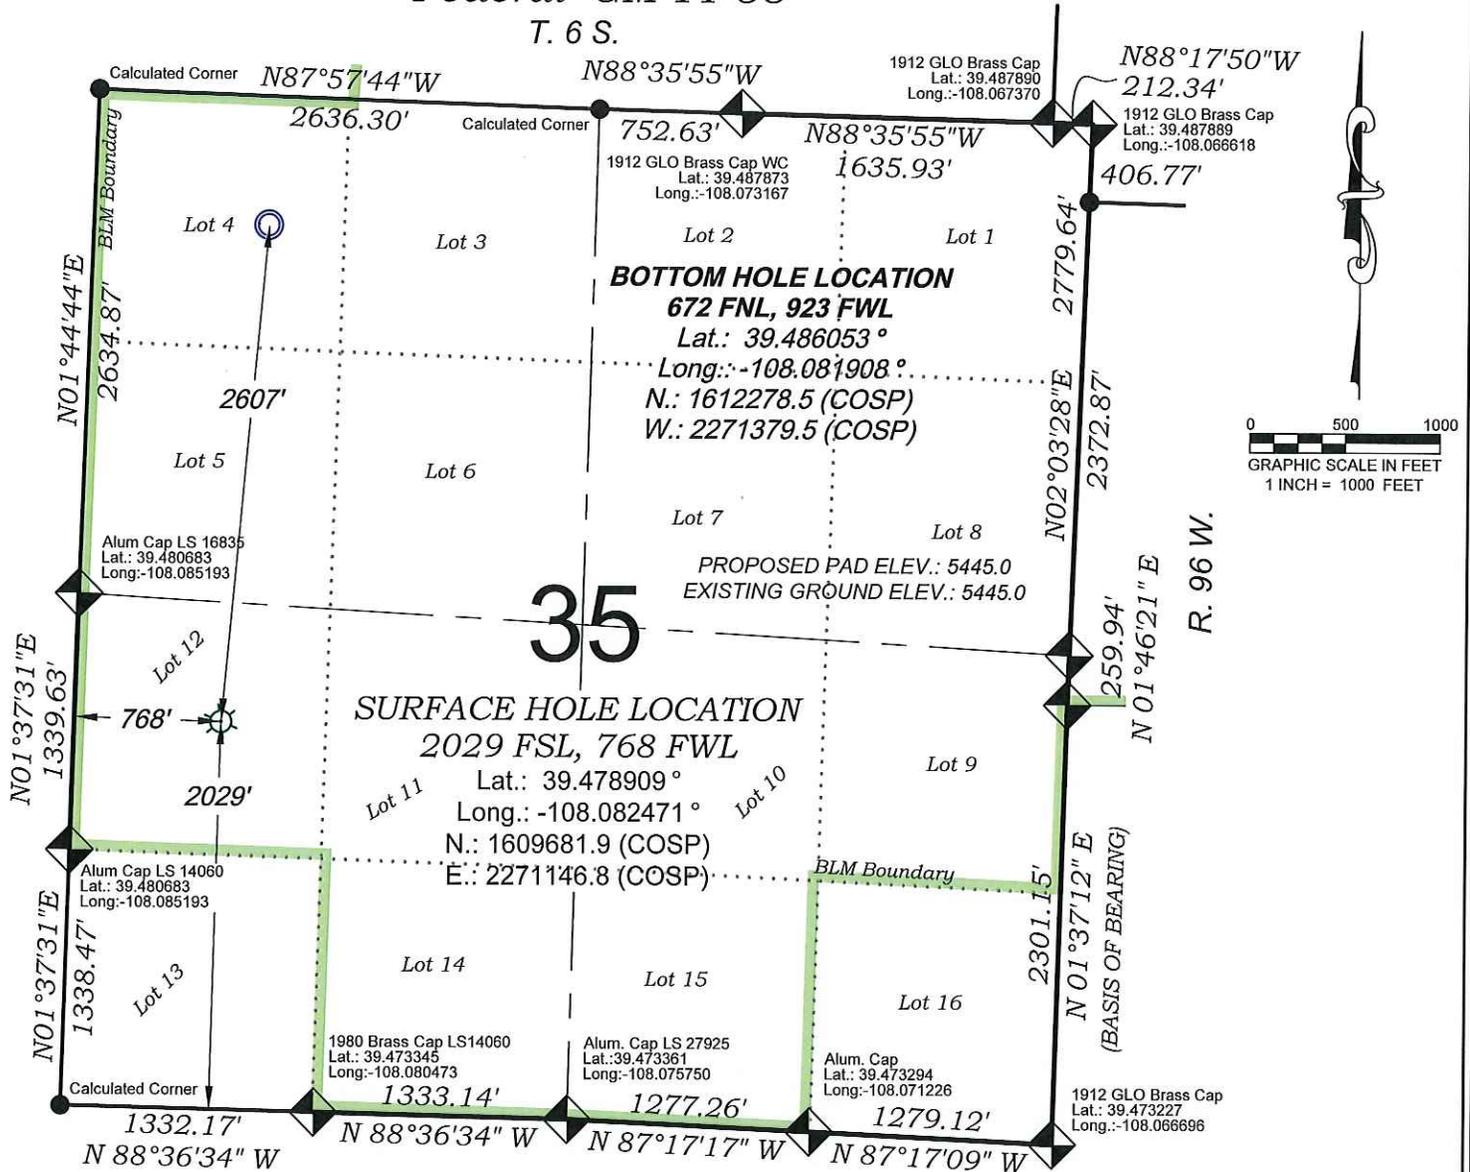

SEE CONSTRUCTION LAYOUT  
PLAT FOR VISIBLE IMPROVEMENTS  
WITHIN 500' OF THIS LOCATION

## - LEGEND -

- FIELD LOCATED SECTION MONUMENTS AS DESCRIBED
- FIELD SURVEYED WELL LOCATION
- CALCULATED BOTTOM HOLE LOCATION
- CALCULATED SECTION CORNER LOCATION

### SURVEYORS STATEMENT

I, MICHAEL J. LANGHORNE, A REGISTERED LAND SURVEYOR IN THE STATE OF COLORADO DO HEREBY CERTIFY THAT THE SURVEY SHOWN HEREON WAS PREPARED UNDER MY DIRECT SUPERVISION AND HAS BEEN STAKED ON THE GROUND AS SHOWN ON THE PLAT AND CHECKING THAT THIS MAP IS A TRUE REPRESENTATION THEREOF.

*Michael J. Langhorne*

MICHAEL J. LANGHORNE, COLORADO REGISTRATION NO. 36572  
FOR AND ON BEHALF OF  
BOOKCLIFF SURVEY SERVICES, INC.

### REFERENCES

- 1) EXTENSION SURVEY T. 6 S., R. 96 W., 6th P.M (GLO PLAT)
- 2) U.S.G.S. QUAD: Parachute, CO

### NOTES

- 1) ELEVATIONS BASED ON N.A.V.D. 1988 PUBLISHED COORDINATES.
- 2) LATITUDES AND LONGITUDES ARE BASE ON NAD 83, PUBLISHED COORDINATES
- 3) STATE PLANE COORDINATES ARE BASED ON COLORADO CENTRAL ZONE, U.S. SURVEY FEET.
- 4) ELEVATION MASK SET TO 15°
- 5) GPS OPERATOR J. KIRKPATRICK, OBSERVED A PDOP 1.4 ON SURVEY POINT NUMBER 899.
- 6) SURFACE AND BOTTOM HOLE LOCATIONS ARE MEASURED 90° FROM SECTION LINES.

### WELL LOCATION PLAT Prepared for:

**WPXENERGY** WPX Energy Rocky Mountain, LLC

NW1/4 SW1/4, SECTION 35  
T. 6 S., R. 96 W. of the 6th. P.M.  
GARFIELD COUNTY, COLORADO

SURVEY DATE:	7/29/14
MAP DATE:	7/30/14
SCALE:	1" = 1000'
PLAT:	1 of 1
PROJECT:	Valley

136 East Third Street  
Rifle, Colorado  
81650 Ph. (970)  
625-2720 Fax (970)  
625-2773

**BOOKCLIFF**  
Survey Services, Inc.

K:\2012\WILLIAMS VALLEY\GLO 2.46.51002E 7.44.25.2013.dwg 2/11/2014 8:04:16 AM