



# APPENDIX B

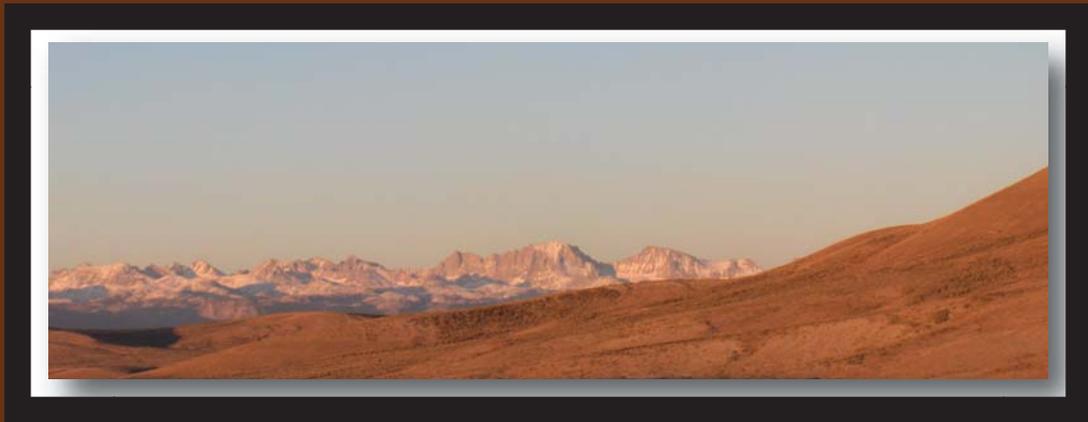

## Typical Well and Piezometer Completion Diagrams


**FLUSH-MOUNT COMPLETION**

**ABOVE-GROUND COMPLETION**

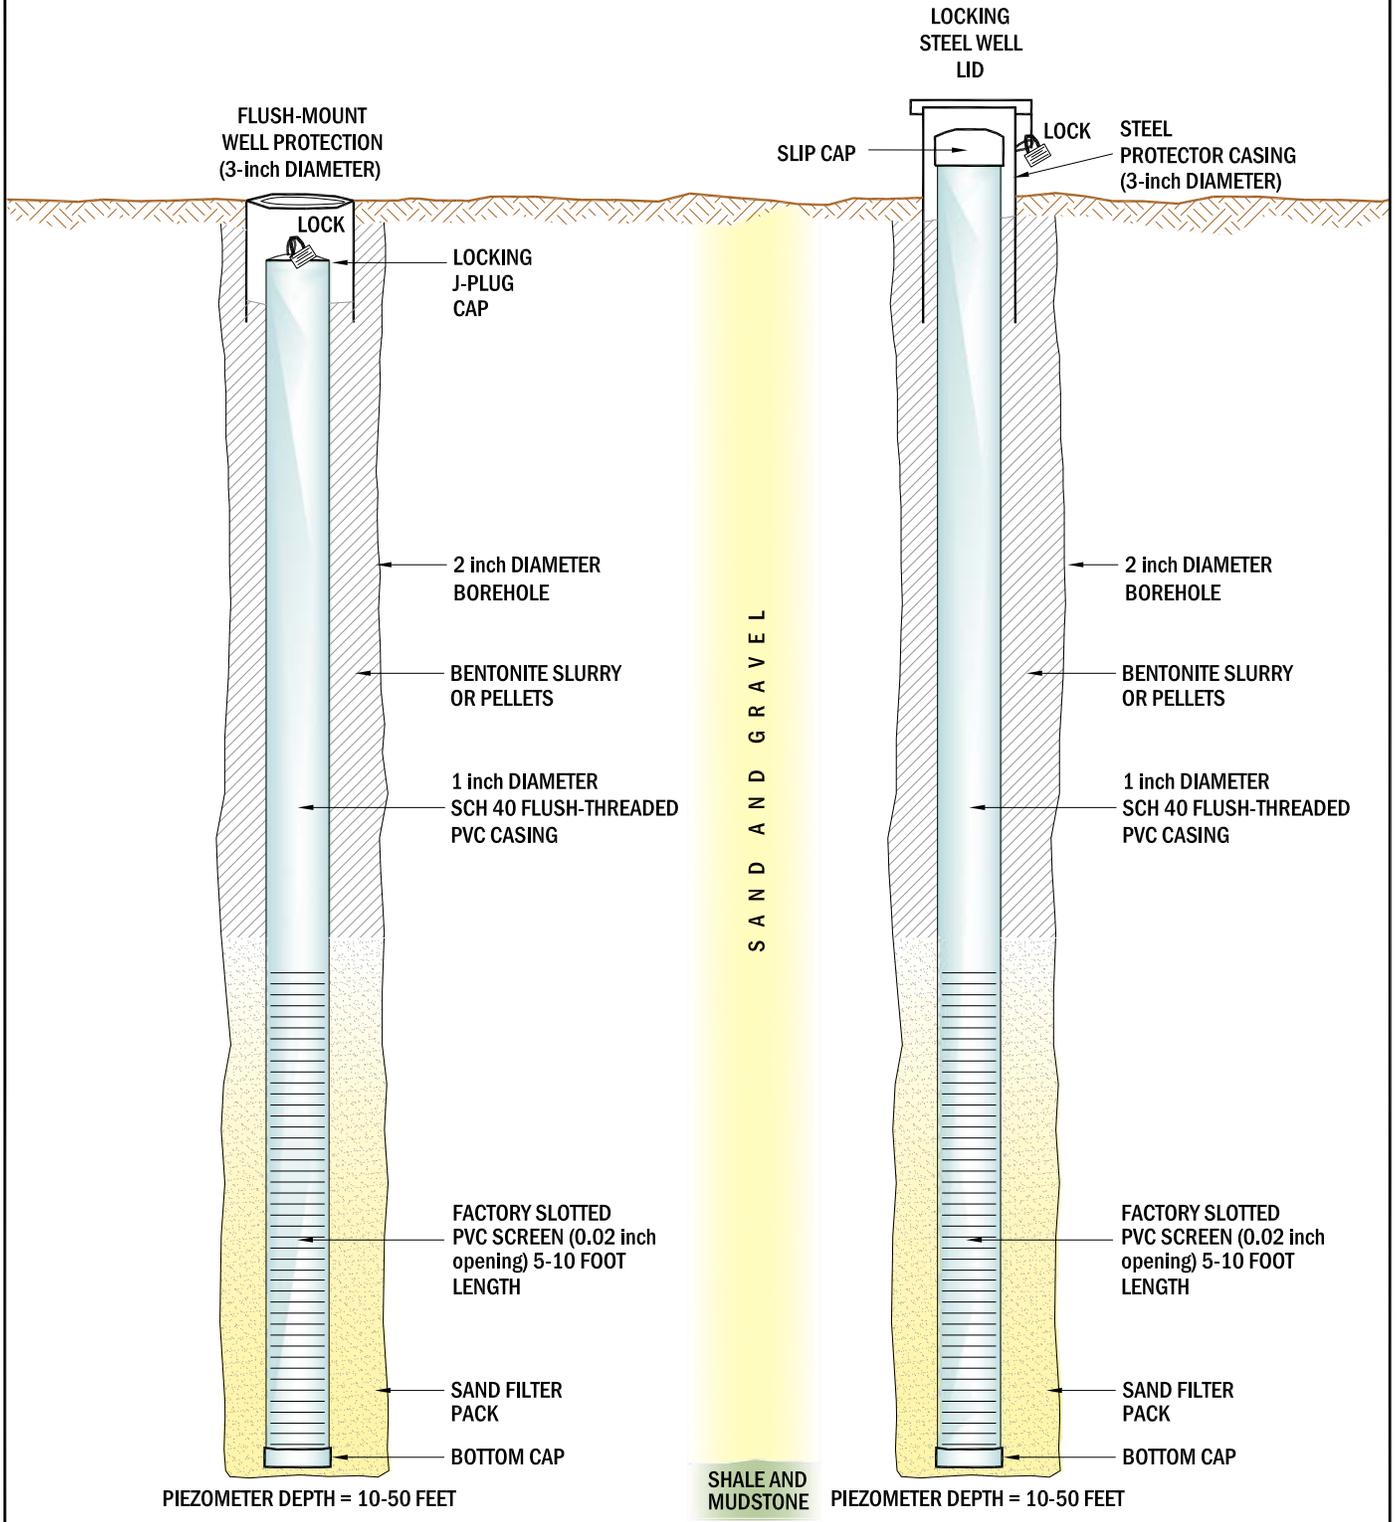


H:\13655 PAPA\5000 GIS\cadpro\data\_gaps\_fall\_2010\well\_cluster\_schematic.dwg

Not To Scale

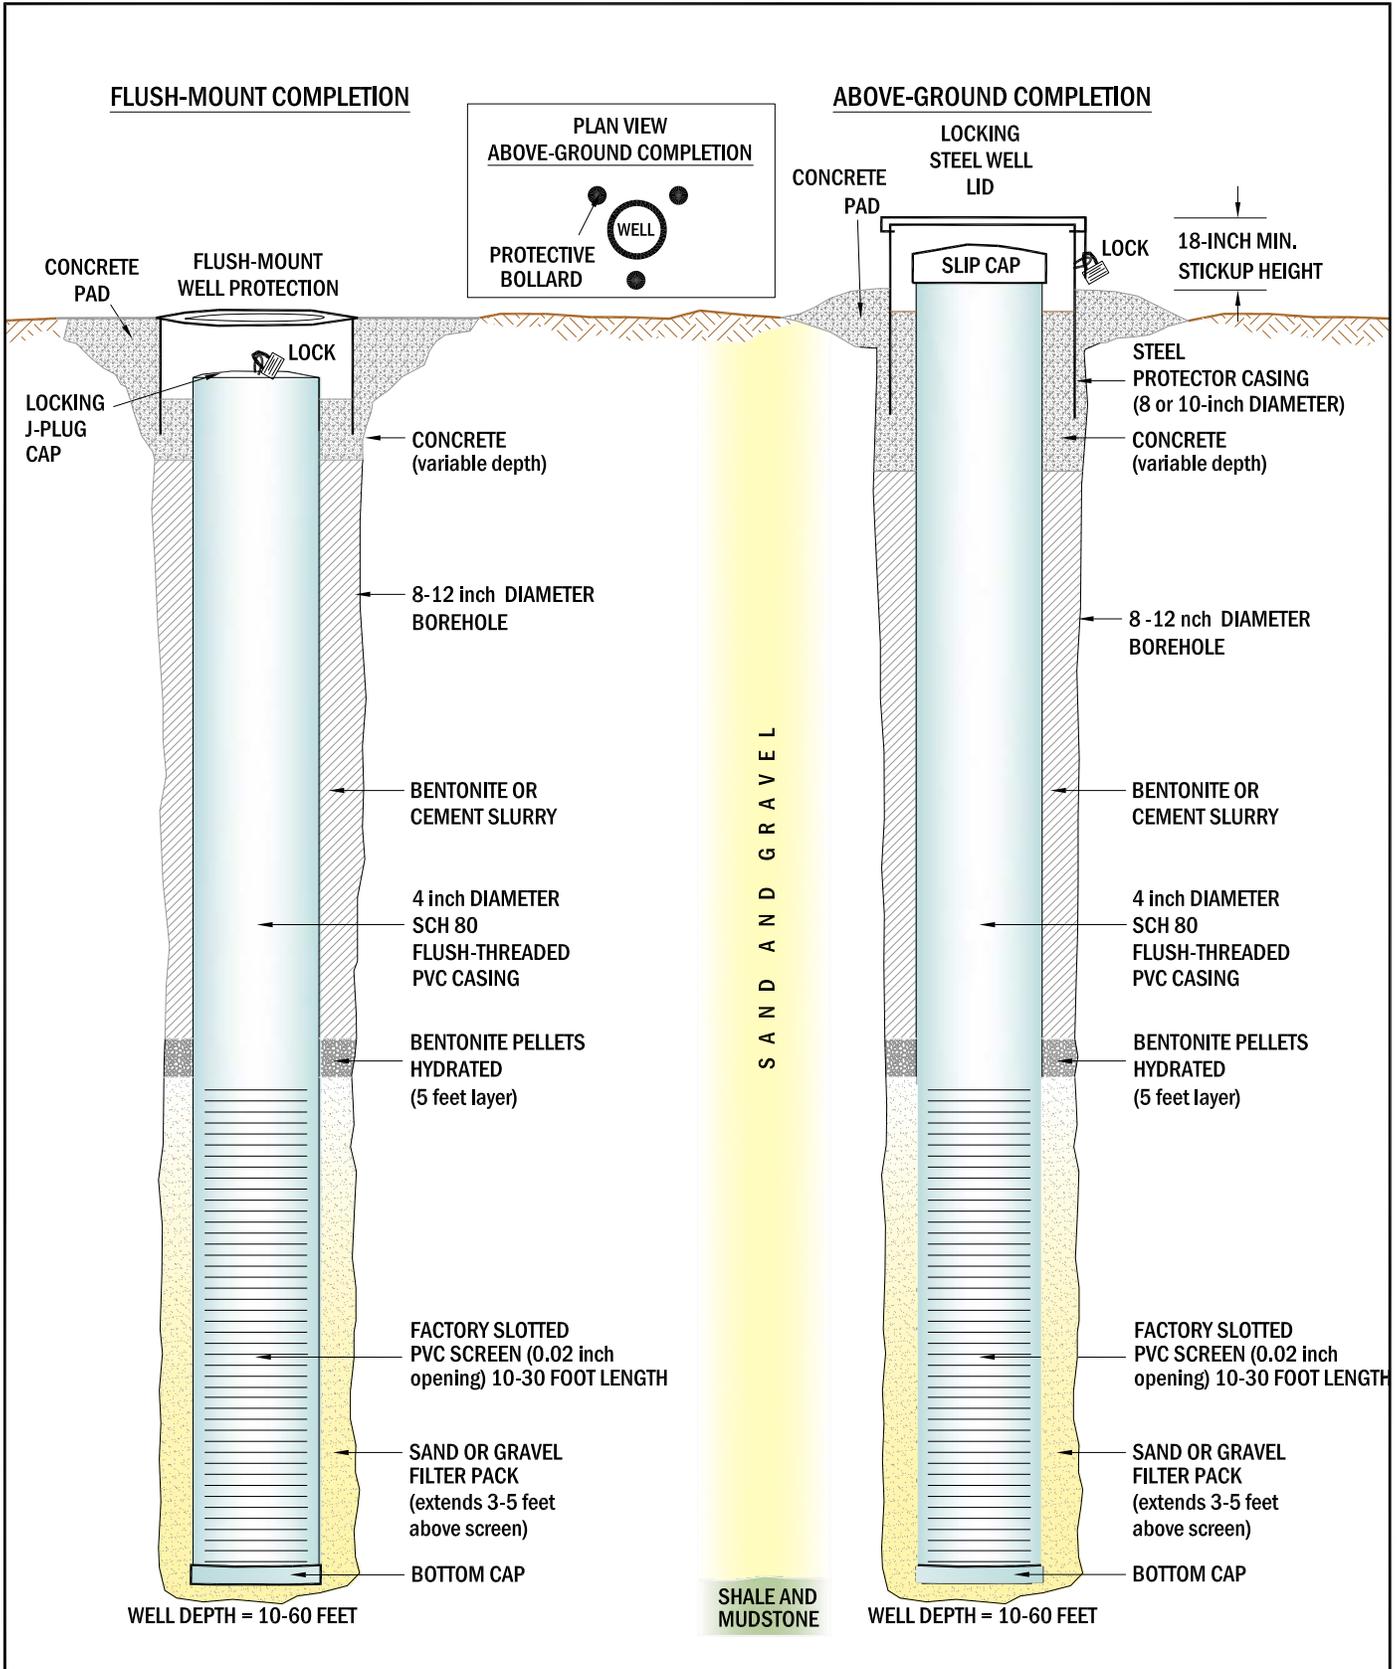

H:\13655 PAPA\5000 GIS\cadpro\data\_gaps\_fall\_2010\well\_cluster\_schematic.dwg

Not To Scale

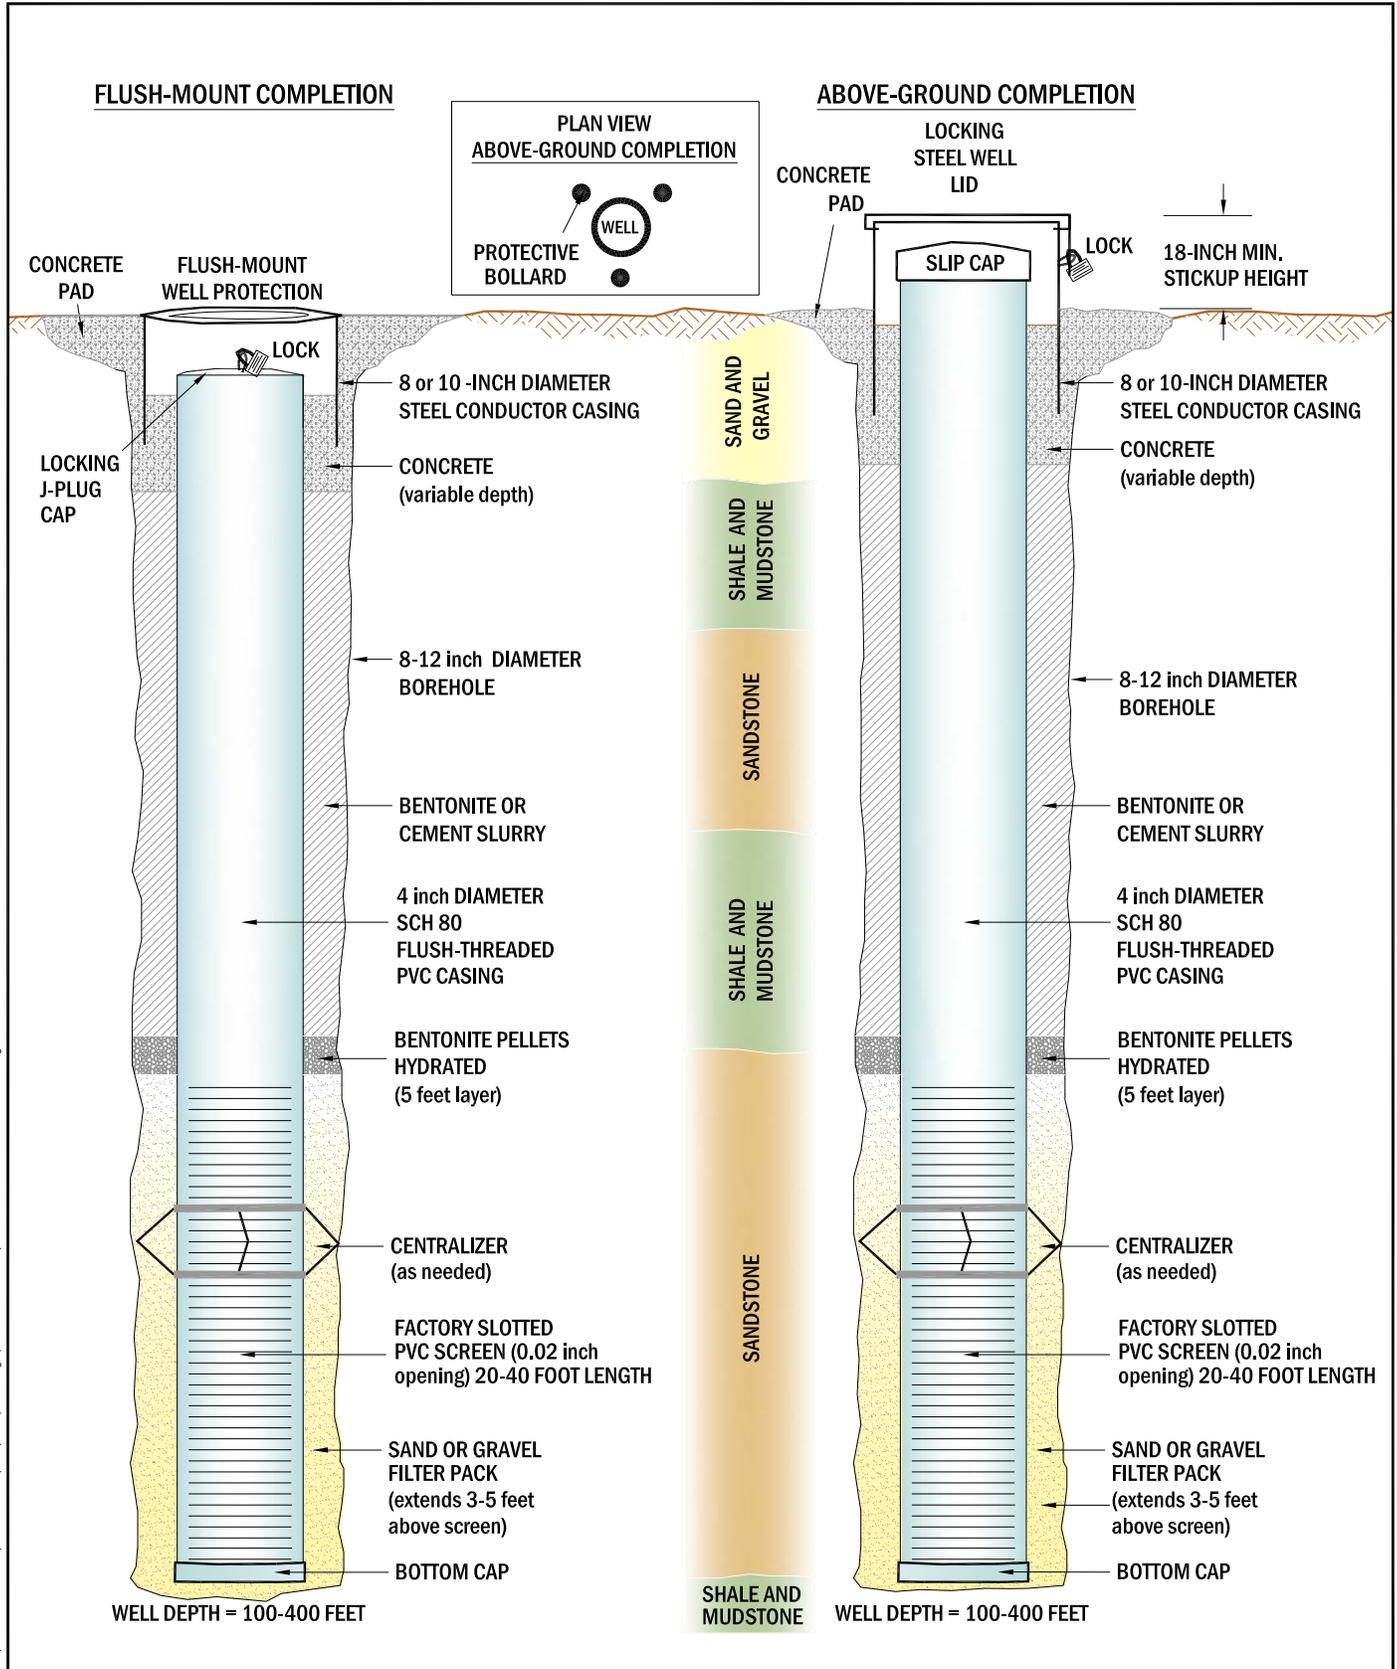

H:\13655 PAPA\5000 GIS\cadpro\data\_gops\_fall\_2010\well\_cluster\_schematic.dwg

Not To Scale


HSU = hydrostratigraphic unit

AMEC Geomatrix

13655

Typical Well Completion for  
Shallow Wasatch HSU  
Pinedale Anticline Project Area  
Sublette County, Wyoming

H:\13655 PAPA\5000 GIS\cadpro\data\_gaps\_fall\_2010\deep\_well\_Schematic.dwg

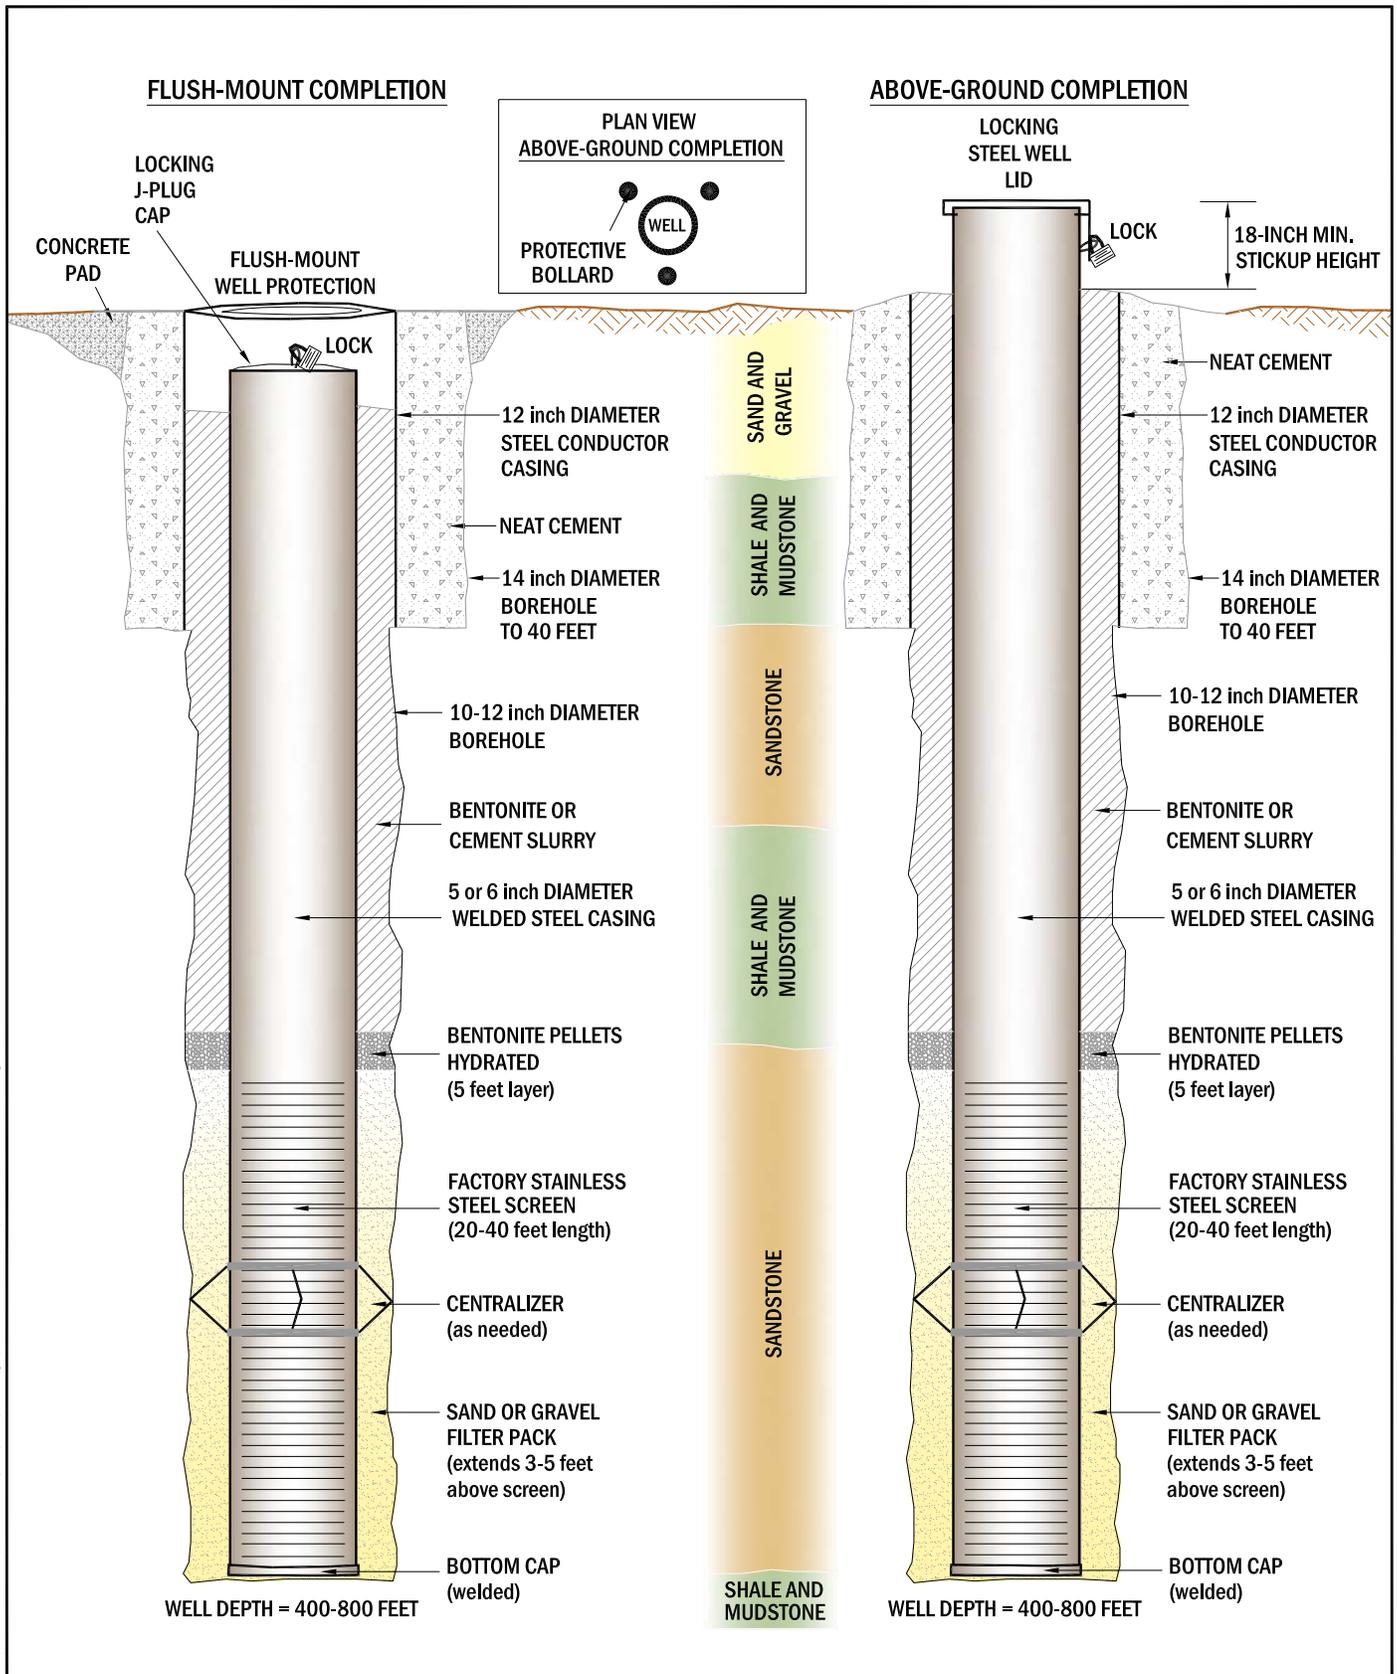

Not To Scale

HSU = hydrostratigraphic unit