

SEE SHEET 49

SEE SHEET 51

LEGEND:

- PROPOSED ROAD
- PROPOSED ROAD DISTURBANCE LIMIT
- PROPOSED FENCE
- PROPOSED FENCE CROSSING
- PROPOSED UTILITY CROSSING
- EXISTING BITUMINOUS ROAD
- EXISTING GRAVEL ROAD
- EXISTING DIRT ROAD/TRAIL
- EXISTING FENCE
- EXISTING CULVERT
- SECTION LINE (GIS)
- EXISTING TELEPHONE LINE
- EXISTING OVERHEAD POWER
- EXISTING FIBER OPTIC LINE
- EXISTING WATER LINE
- EXISTING GAS PIPELINE
- EXISTING 10' CONTOURS
- EXISTING 2' CONTOURS
- EXISTING TREE LINE
- EXISTING WATERWAY (GIS)
- EXISTING WATER EDGE
- DELINEATED WETLAND
- DESKTOP WETLAND
- PROPOSED UTILITY CORRIDOR
- PROPOSED 6% OR GREATER ROAD SLOPE
- PROPOSED O&M
- PROPOSED WIND FARM LAYDOWN YARD
- PROPOSED HAUL ROAD LAYDOWN YARD
- EXISTING SECTION NUMBER

Westwood Professional Services, Inc.
7000 Arapahoe Blvd
Golden, CO 80604

PHONE: 303-667-2100
FAX: 303-667-8822
TOLL FREE: 1-800-875-0888
www.westwoodps.com

Designed: www.westwoodps.com

Checked: **MSC**

Drawn: **KAN/SG**



Record Drawing by/Date:

Revisions:

#	Date	Description
0	05/17/13	ORIGINAL SUBMITTAL
1	08/09/13	PLAN UPDATES/DEVELOPER COMMENTS
2	03/14/14	PLAN UPDATES/DEVELOPER COMMENTS

Prepared for:

Power Company of Wyoming LLC
555 Seventeenth Street, Suite 2400
Denver, CO 80202 USA

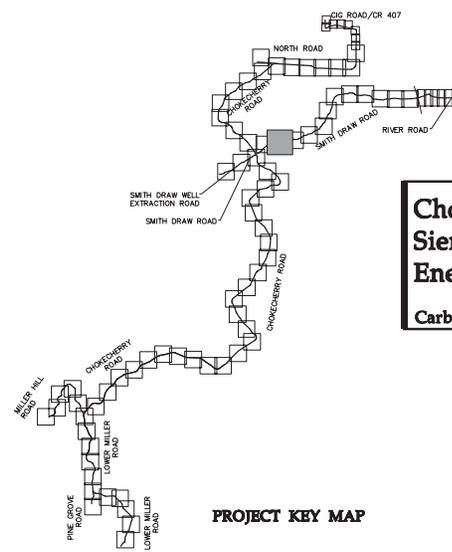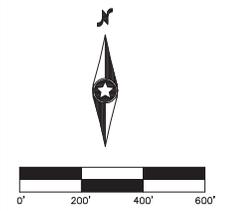


PROJECT KEY MAP

Chokecherry and Sierra Madre Wind Energy Project
Carbon County, Wyoming

Smith Draw Road Sta. 47+00 to 83+00

Phase 1 Haul Road and Facilities
Issued for Permit
NOT FOR CONSTRUCTION

Date: 05/17/13
Sheet: 50 OF 147

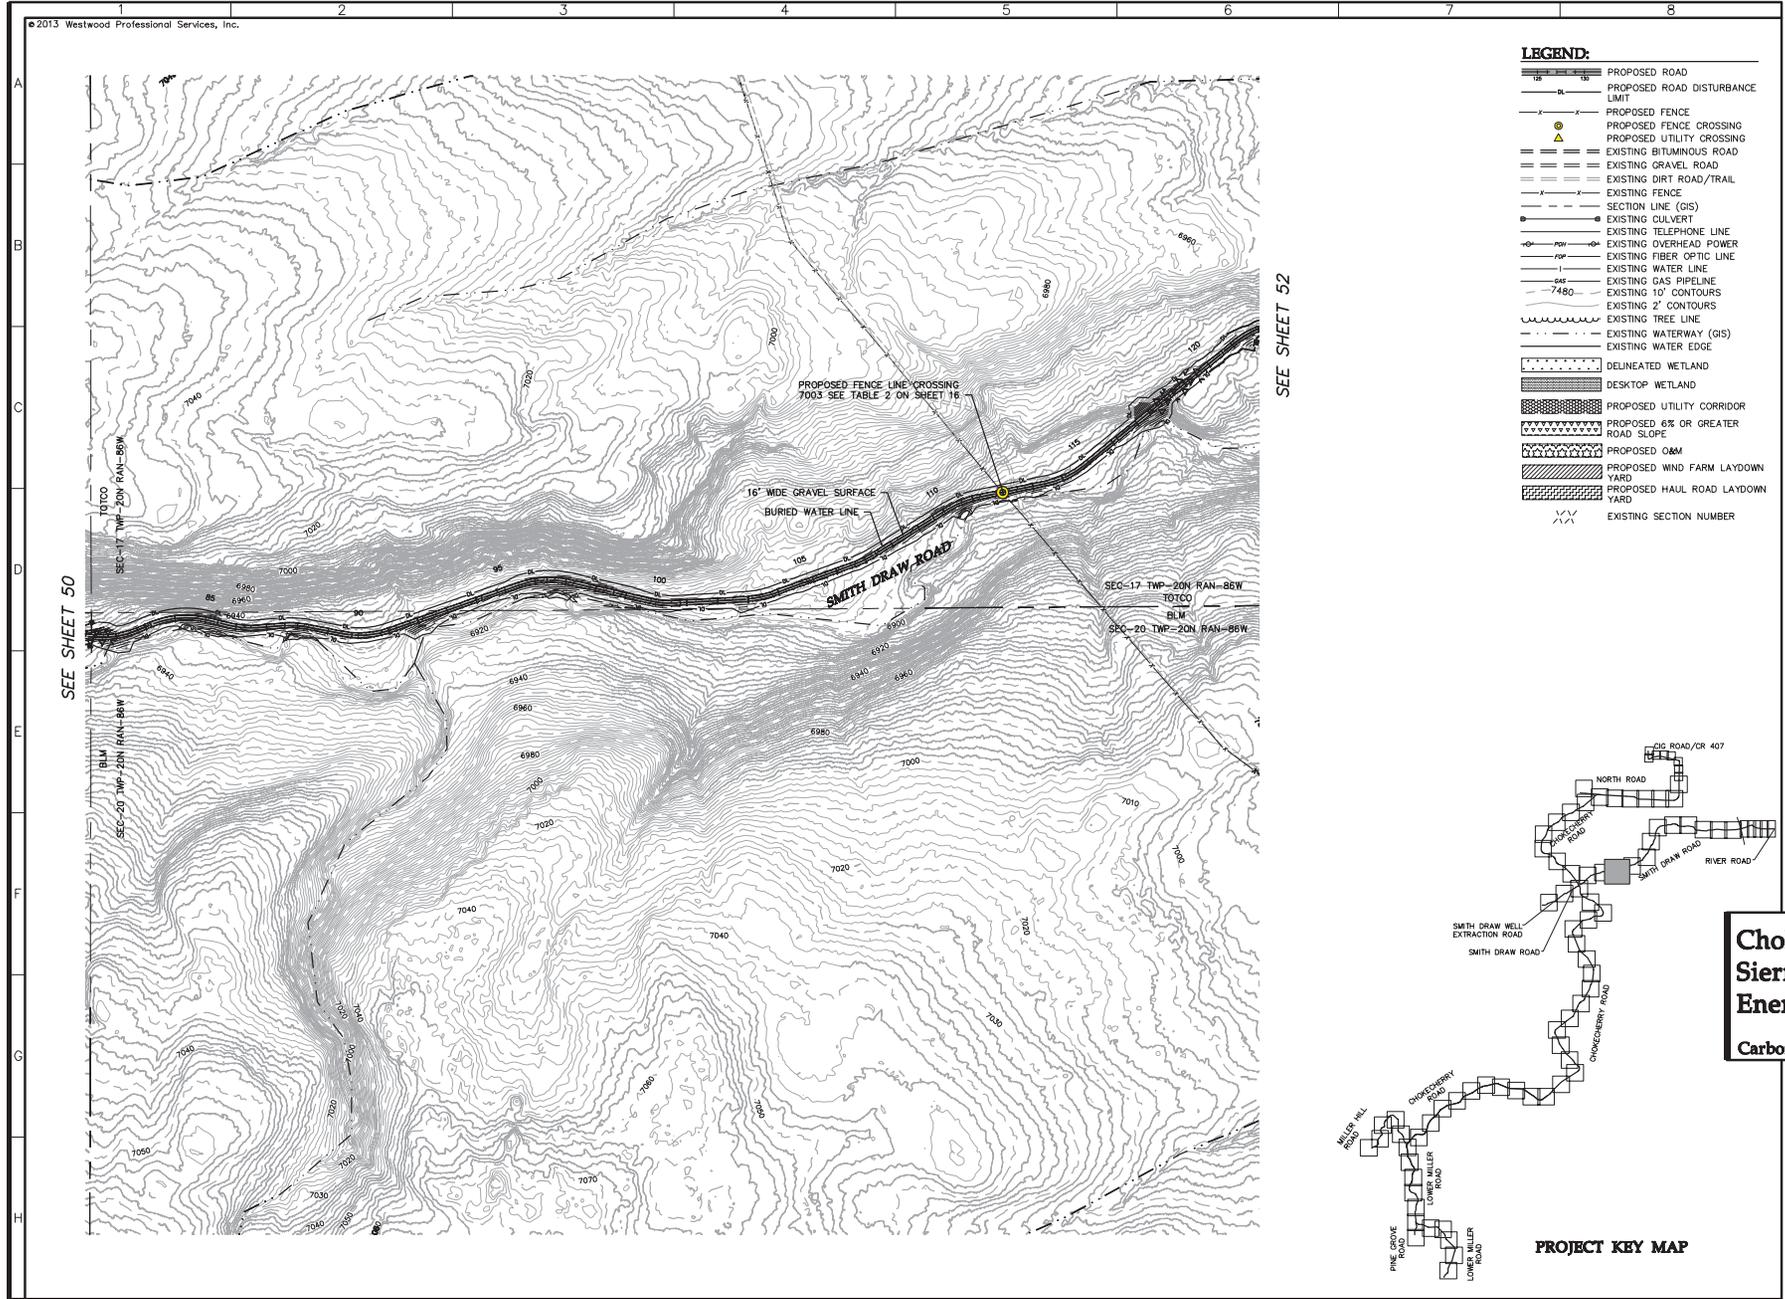

LEGEND:


[Thick solid line]	PROPOSED ROAD
[Dashed line]	PROPOSED ROAD DISTURBANCE LIMIT
[Dashed line with 'x' markers]	PROPOSED FENCE
[Yellow triangle]	PROPOSED FENCE CROSSING
[Yellow circle]	PROPOSED UTILITY CROSSING
[Dashed line]	EXISTING BITUMINOUS ROAD
[Dotted line]	EXISTING GRAVEL ROAD
[Thin solid line]	EXISTING DIRT ROAD/TRAIL
[Dashed line with 'x' markers]	EXISTING FENCE
[Dotted line]	SECTION LINE (GIS)
[Dashed line with 'x' markers]	EXISTING CULVERT
[Dashed line with 'x' markers]	EXISTING TELEPHONE LINE
[Dashed line with 'x' markers]	EXISTING OVERHEAD POWER
[Dashed line with 'x' markers]	EXISTING FIBER OPTIC LINE
[Dashed line with 'x' markers]	EXISTING WATER LINE
[Dashed line with 'x' markers]	EXISTING GAS PIPELINE
[Thin solid line]	EXISTING 10' CONTOURS
[Thin solid line]	EXISTING 2' CONTOURS
[Dashed line with 'x' markers]	EXISTING TREE LINE
[Dashed line with 'x' markers]	EXISTING WATERWAY (GIS)
[Dashed line with 'x' markers]	EXISTING WATER EDGE
[Dotted pattern]	DELIMITED WETLAND
[Cross-hatch pattern]	DESKTOP WETLAND
[Dotted pattern]	PROPOSED UTILITY CORRIDOR
[Dotted pattern]	PROPOSED 6% OR GREATER ROAD SLOPE
[Cross-hatch pattern]	PROPOSED O&M
[Dotted pattern]	PROPOSED WIND FARM LAYDOWN YARD
[Cross-hatch pattern]	PROPOSED HAUL ROAD LAYDOWN YARD
[Dashed line with 'x' markers]	EXISTING SECTION NUMBER



Designed:	www/cms/psad
Checked:	msc
Drawn:	KAB/PSG
Record Drawing by/Date:	
Revisions:	
1:	05/17/13 ORIGINAL SUBMITTAL
2:	08/09/13 PLAN UPDATES/DEVELOPER COMMENTS
3:	03/14/14 PLAN UPDATES/DEVELOPER COMMENTS

Prepared for:

 Power Company of Wyoming LLC
 555 Seventeenth Street, Suite 2400
 Denver, CO 80202 USA

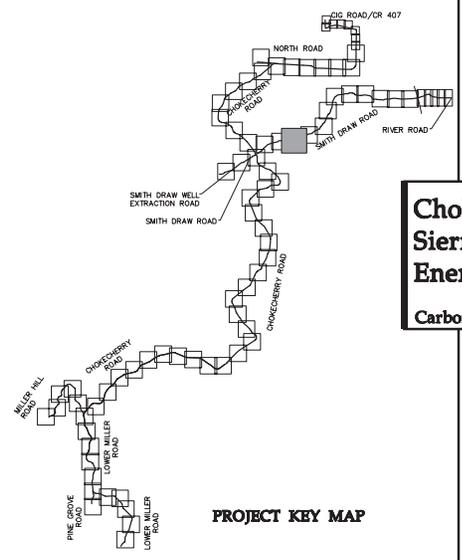


Chokecherry and Sierra Madre Wind Energy Project
 Carbon County, Wyoming

Smith Draw Road Sta. 83+00 to 120+00

Phase 1 Haul Road and Facilities
 Issued for Permit
NOT FOR CONSTRUCTION

Date: 05/17/13
 Sheet: 51 OF 147

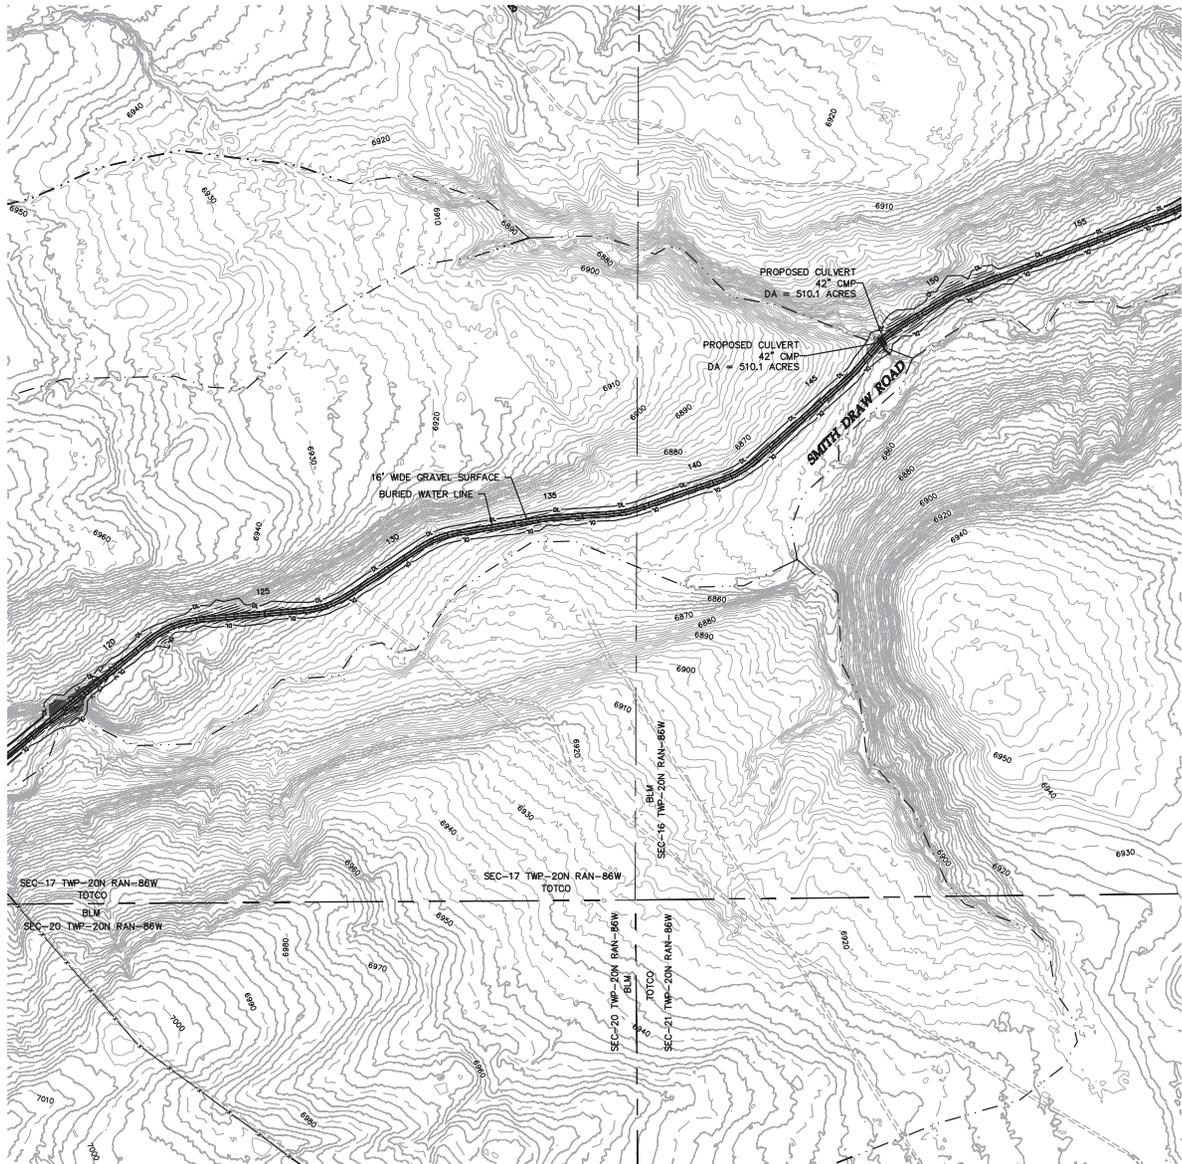


LEGEND:

	PROPOSED ROAD
	PROPOSED ROAD DISTURBANCE LIMIT
	PROPOSED FENCE
	PROPOSED FENCE CROSSING
	PROPOSED UTILITY CROSSING
	EXISTING BITUMINOUS ROAD
	EXISTING GRAVEL ROAD
	EXISTING DIRT ROAD/TRAIL
	EXISTING FENCE
	SECTION LINE (GIS)
	EXISTING CULVERT
	EXISTING TELEPHONE LINE
	EXISTING OVERHEAD POWER
	EXISTING FIBER OPTIC LINE
	EXISTING WATER LINE
	EXISTING GAS PIPELINE
	EXISTING 10' CONTOURS
	EXISTING 2' CONTOURS
	EXISTING TREE LINE
	EXISTING WATERWAY (GIS)
	EXISTING WATER EDGE
	DELINEATED WETLAND
	DESKTOP WETLAND
	PROPOSED UTILITY CORRIDOR
	PROPOSED 6% OR GREATER ROAD SLOPE
	PROPOSED O&M
	PROPOSED WIND FARM LAYDOWN YARD
	PROPOSED HAUL ROAD LAYDOWN YARD
	EXISTING SECTION NUMBER

SEE SHEET 53

SEE SHEET 51

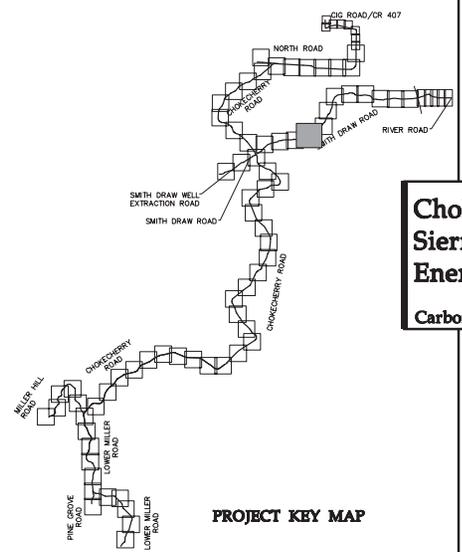

Designed:	www/cam/rad
Checked:	MC
Drawn:	KAN/SG
Record Drawing by/Date:	
Revisions:	
1:	05/17/13 ORIGINAL SUBMITTAL
2:	08/09/13 PLAN UPDATES/DEVELOPER COMMENTS
3:	03/14/14 PLAN UPDATES/DEVELOPER COMMENTS

Prepared for:

Power Company of Wyoming LLC
 555 Seventeenth Street, Suite 2400
 Denver, CO 80202 USA


Chokecherry and Sierra Madre Wind Energy Project
 Carbon County, Wyoming

Smith Draw Road Sta. 120+00 to 155+00

Phase 1 Haul Road and Facilities
 Issued for Permit
NOT FOR CONSTRUCTION

Date: 05/17/13
 Sheet: 52 OF 147

SEE SHEET 54

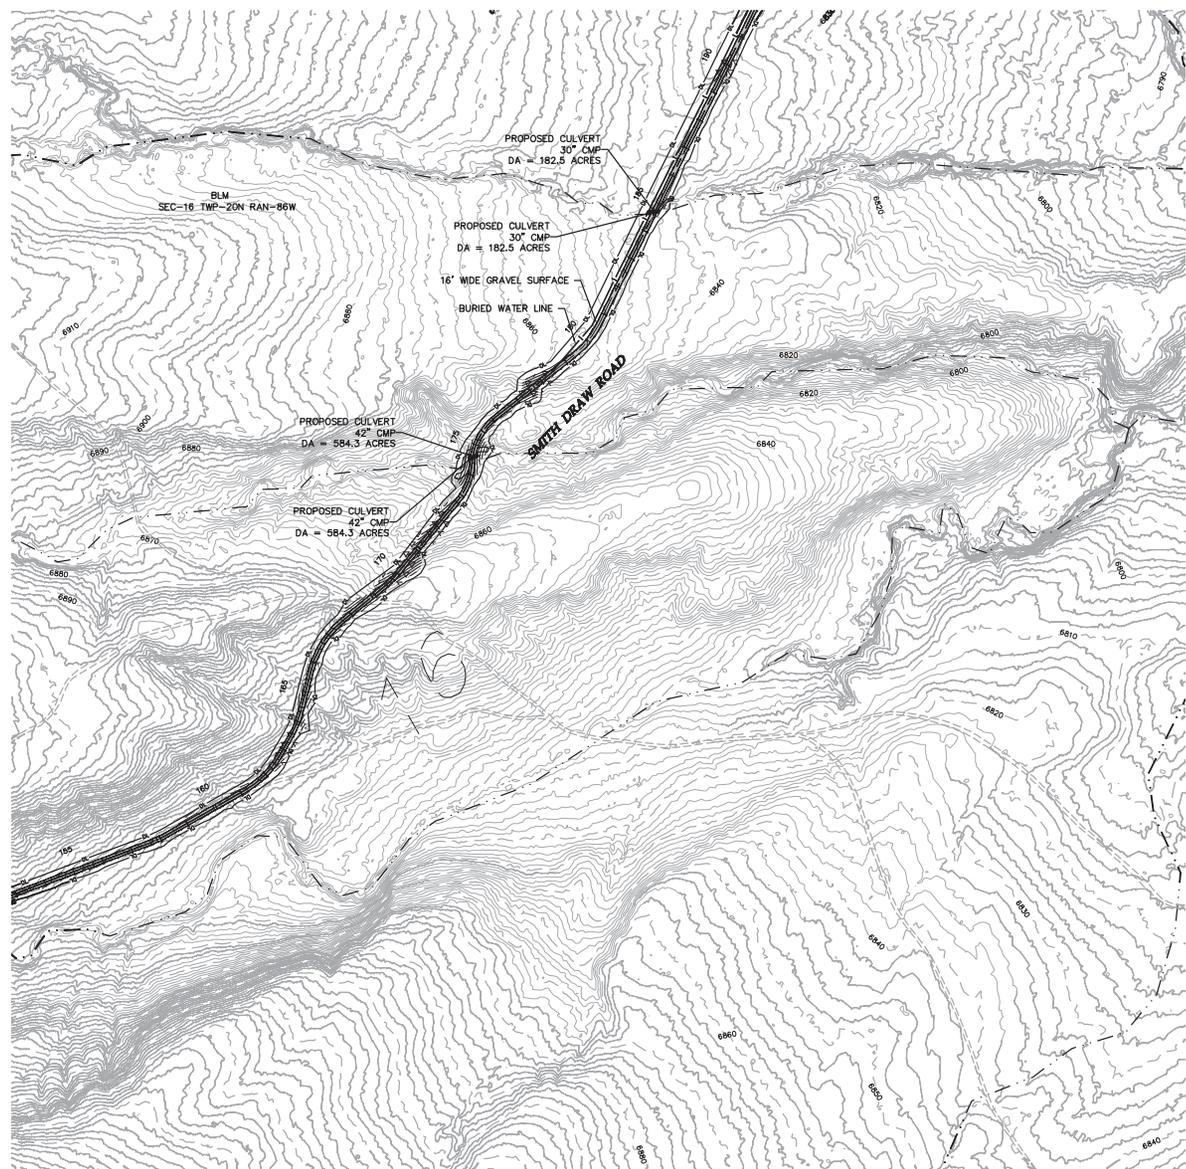

SEE SHEET 52

LEGEND:


	PROPOSED ROAD
	PROPOSED ROAD DISTURBANCE LIMIT
	PROPOSED FENCE
	PROPOSED FENCE CROSSING
	PROPOSED UTILITY CROSSING
	EXISTING BITUMINOUS ROAD
	EXISTING GRAVEL ROAD
	EXISTING DIRT ROAD/TRAIL
	EXISTING FENCE
	SECTION LINE (GIS)
	EXISTING CULVERT
	EXISTING TELEPHONE LINE
	EXISTING OVERHEAD POWER
	EXISTING FIBER OPTIC LINE
	EXISTING WATER LINE
	EXISTING GAS PIPELINE
	EXISTING 10' CONTOURS
	EXISTING 2' CONTOURS
	EXISTING TREE LINE
	EXISTING WATERWAY (GIS)
	EXISTING WATER EDGE
	DELINEATED WETLAND
	DESKTOP WETLAND
	PROPOSED UTILITY CORRIDOR
	PROPOSED 6% OR GREATER ROAD SLOPE
	PROPOSED O&M
	PROPOSED WIND FARM LAYDOWN YARD
	PROPOSED HAUL ROAD LAYDOWN YARD
	EXISTING SECTION NUMBER



Designed:	www/cms/psd
Checked:	msc
Drawn:	KAB/BC
Record Drawing by/Date:	
Revisions:	
1:	05/17/13 ORIGINAL SUBMITTAL
2:	08/09/13 PLAN UPDATES/DEVELOPER COMMENTS
3:	03/14/14 PLAN UPDATES/DEVELOPER COMMENTS

Prepared for:

 555 Seventeenth Street, Suite 2400
 Denver, CO 80202 USA

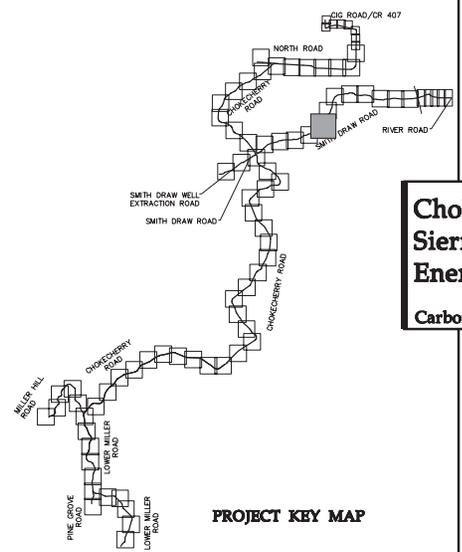

Chokecherry and Sierra Madre Wind Energy Project
 Carbon County, Wyoming

Smith Draw Road Sta. 155+00 to 190+00

Phase 1 Haul Road and Facilities
 Issued for Permit
NOT FOR CONSTRUCTION

Date: 05/17/13
 Sheet: 53 OF 147




SEE SHEET 56

SEE SHEET 54

LEGEND:

	PROPOSED ROAD
	PROPOSED ROAD DISTURBANCE LIMIT
	PROPOSED FENCE
	PROPOSED FENCE CROSSING
	PROPOSED UTILITY CROSSING
	EXISTING BITUMINOUS ROAD
	EXISTING GRAVEL ROAD
	EXISTING DIRT ROAD/TRAIL
	EXISTING FENCE
	SECTION LINE (GIS)
	EXISTING CULVERT
	EXISTING TELEPHONE LINE
	EXISTING OVERHEAD POWER
	EXISTING FIBER OPTIC LINE
	EXISTING WATER LINE
	EXISTING GAS PIPELINE
	EXISTING 10' CONTOURS
	EXISTING 2' CONTOURS
	EXISTING TREE LINE
	EXISTING WATERWAY (GIS)
	EXISTING WATER EDGE
	DELINEATED WETLAND
	DESKTOP WETLAND
	PROPOSED UTILITY CORRIDOR
	PROPOSED 6% OR GREATER ROAD SLOPE
	PROPOSED O&M
	PROPOSED WIND FARM LAYDOWN YARD
	PROPOSED HAUL ROAD LAYDOWN YARD
	EXISTING SECTION NUMBER

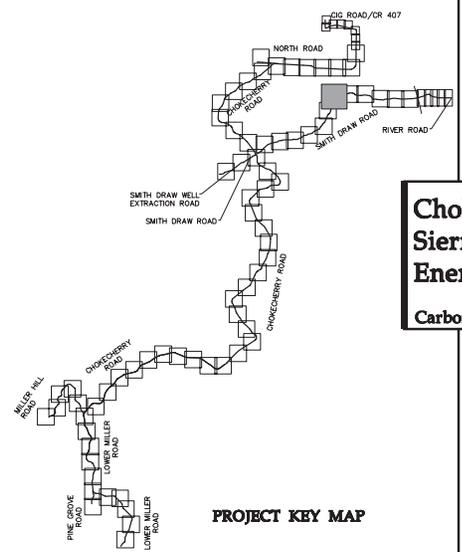


PROJECT KEY MAP



Designed:	www/cms/rad
Checked:	MSC
Drawn:	KAN/SG
Record Drawing by/Date:	
Revisions:	
1:	05/17/13 ORIGINAL SUBMITTAL
2:	08/09/13 PLAN UPDATES/DEVELOPER COMMENTS
3:	03/14/14 PLAN UPDATES/DEVELOPER COMMENTS

Prepared for:

 555 Seventeenth Street, Suite 2400
 Denver, CO 80202 USA

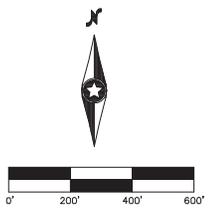


Chokecherry and Sierra Madre Wind Energy Project
 Carbon County, Wyoming

Smith Draw Road Sta. 230+00 to 265+00

Phase 1 Haul Road and Facilities
 Issued for Permit
NOT FOR CONSTRUCTION

Date: 05/17/13
 Sheet: 55 OF 147

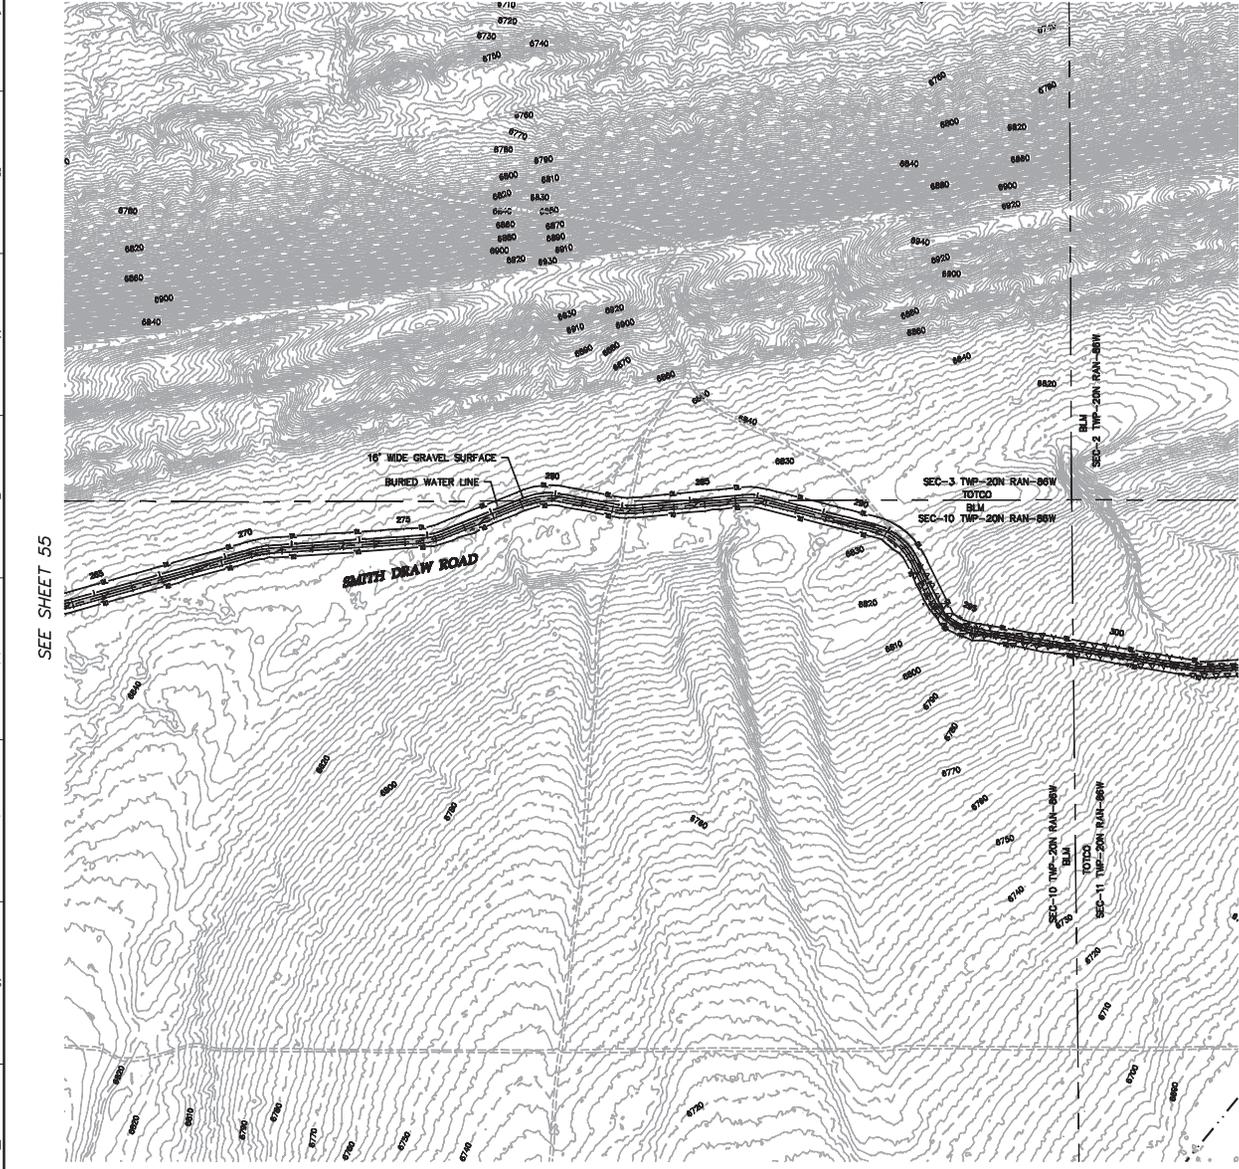



LEGEND:

	PROPOSED ROAD
	PROPOSED ROAD DISTURBANCE LIMIT
	PROPOSED FENCE
	PROPOSED FENCE CROSSING
	PROPOSED UTILITY CROSSING
	EXISTING BITUMINOUS ROAD
	EXISTING GRAVEL ROAD
	EXISTING DIRT ROAD/TRAIL
	EXISTING FENCE
	SECTION LINE (GIS)
	EXISTING CULVERT
	EXISTING TELEPHONE LINE
	EXISTING OVERHEAD POWER
	EXISTING FIBER OPTIC LINE
	EXISTING WATER LINE
	EXISTING GAS PIPELINE
	EXISTING 10' CONTOURS
	EXISTING 2' CONTOURS
	EXISTING TREE LINE
	EXISTING WATERWAY (GIS)
	EXISTING WATER EDGE
	DELINEATED WETLAND
	DESKTOP WETLAND
	PROPOSED UTILITY CORRIDOR
	PROPOSED 6% OR GREATER ROAD SLOPE
	PROPOSED O&M
	PROPOSED WIND FARM LAYDOWN YARD
	PROPOSED HAUL ROAD LAYDOWN YARD
	EXISTING SECTION NUMBER

Designed:	www/cms/rad
Checked:	SEC
Drawn:	KAN/BC
Record Drawing by/Date:	
Revisions:	
Date:	Description:
0 05/17/13	ORIGINAL SUBMITTAL
1 08/09/13	PLAN UPDATES/DEVELOPER COMMENTS
2 03/14/14	PLAN UPDATES/DEVELOPER COMMENTS

Prepared for:

Power Company of Wyoming LLC
 555 Seventeenth Street, Suite 2400
 Denver, CO 80202 USA

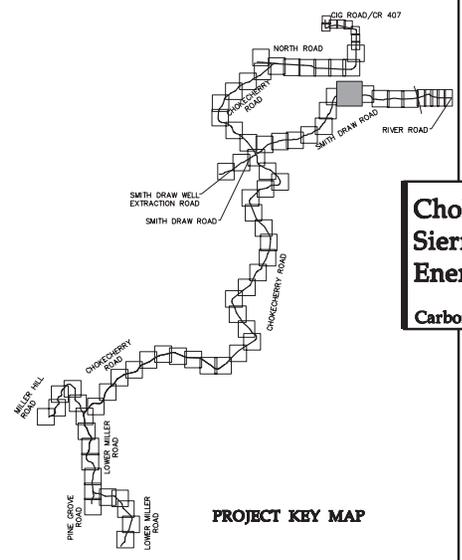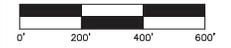


Chokecherry and Sierra Madre Wind Energy Project
 Carbon County, Wyoming

Smith Draw Road Sta. 265+00 to 303+00

Phase 1 Haul Road and Facilities
 Issued for Permit
NOT FOR CONSTRUCTION

Date: 05/17/13
 Sheet: 56 OF 147

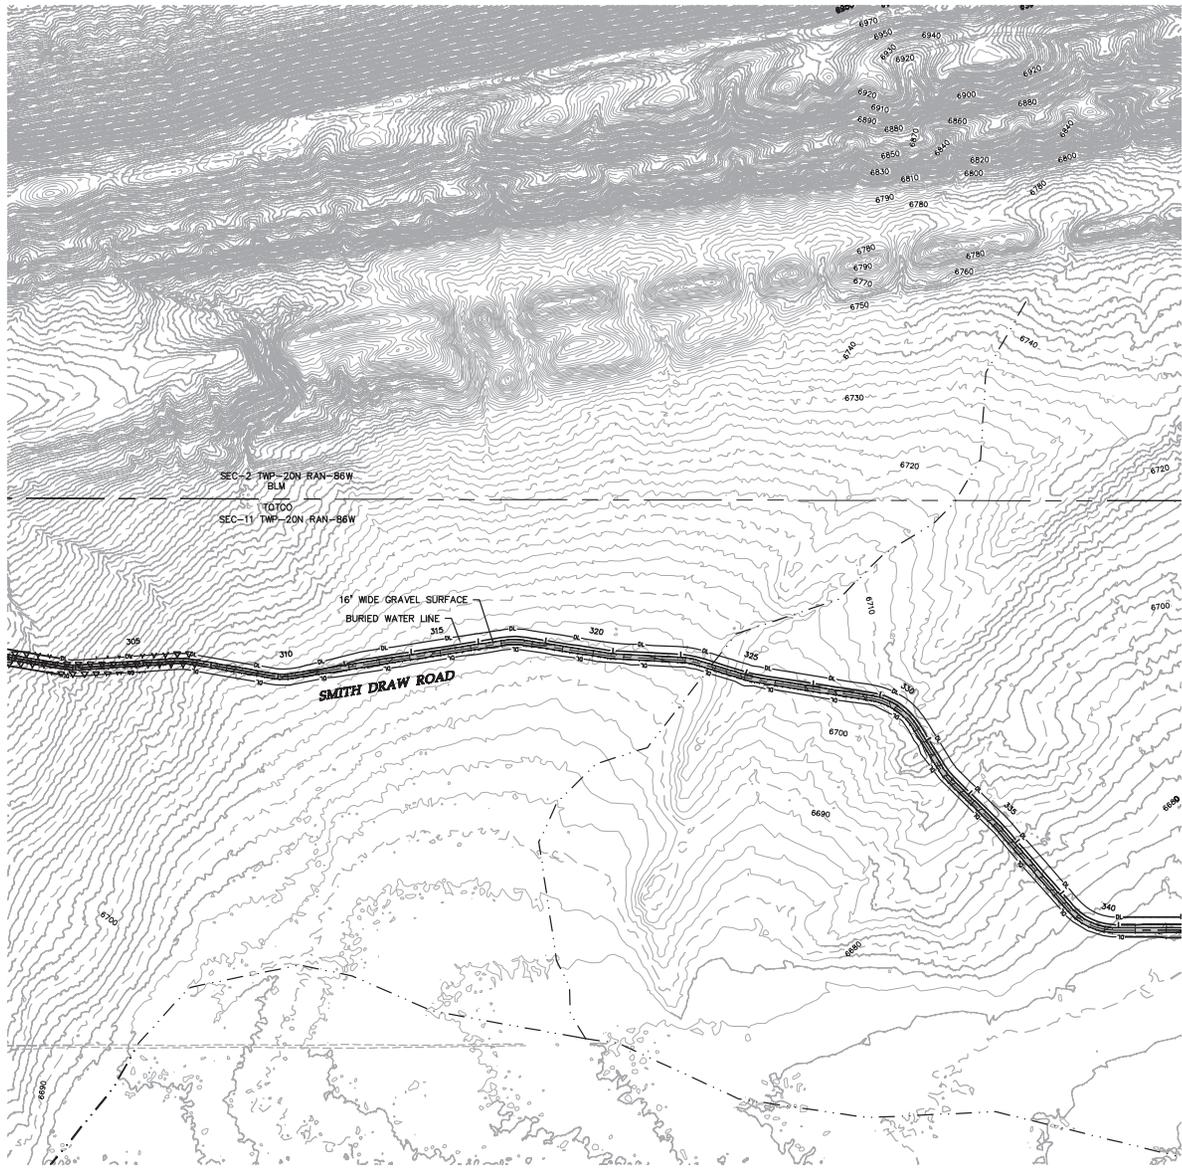

SEE SHEET 56

SEE SHEET 58

LEGEND:



	PROPOSED ROAD
	PROPOSED ROAD DISTURBANCE LIMIT
	PROPOSED FENCE
	PROPOSED FENCE CROSSING
	PROPOSED UTILITY CROSSING
	EXISTING BITUMINOUS ROAD
	EXISTING GRAVEL ROAD
	EXISTING DIRT ROAD/TRAIL
	EXISTING FENCE
	SECTION LINE (GIS)
	EXISTING CULVERT
	EXISTING TELEPHONE LINE
	EXISTING OVERHEAD POWER
	EXISTING FIBER OPTIC LINE
	EXISTING WATER LINE
	EXISTING GAS PIPELINE
	EXISTING 10' CONTOURS
	EXISTING 2' CONTOURS
	EXISTING TREE LINE
	EXISTING WATERWAY (GIS)
	EXISTING WATER EDGE
	DELINEATED WETLAND
	DESKTOP WETLAND
	PROPOSED UTILITY CORRIDOR
	PROPOSED 6% OR GREATER ROAD SLOPE
	PROPOSED O&M
	PROPOSED WIND FARM LAYDOWN YARD
	PROPOSED HAUL ROAD LAYDOWN YARD
	EXISTING SECTION NUMBER



Designed:	cmw/cms/psd
Checked:	mc
Drawn:	KAB/psd
Record Drawing by/Date:	
Revisions:	cmw/cms/psd
Date:	cmw/cms/psd
1:	05/17/13 ORIGINAL SUBMITTAL
2:	08/09/13 PLAN UPDATES/DEVELOPER COMMENTS
3:	03/14/14 PLAN UPDATES/DEVELOPER COMMENTS

Prepared for:

 555 Seventeenth Street, Suite 2400
 Denver, CO 80202 USA

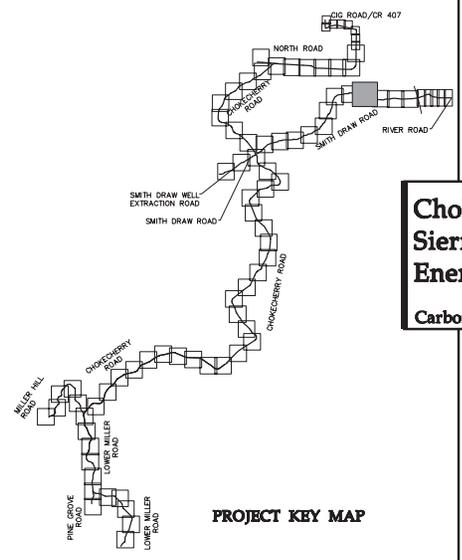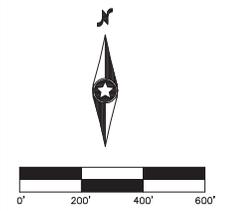


Chokecherry and Sierra Madre Wind Energy Project
 Carbon County, Wyoming

Smith Draw Road Sta. 303+00 to 340+00

Phase 1 Haul Road and Facilities
 Issued for Permit
NOT FOR CONSTRUCTION

Date: 05/17/13
 Sheet: 57 OF 147

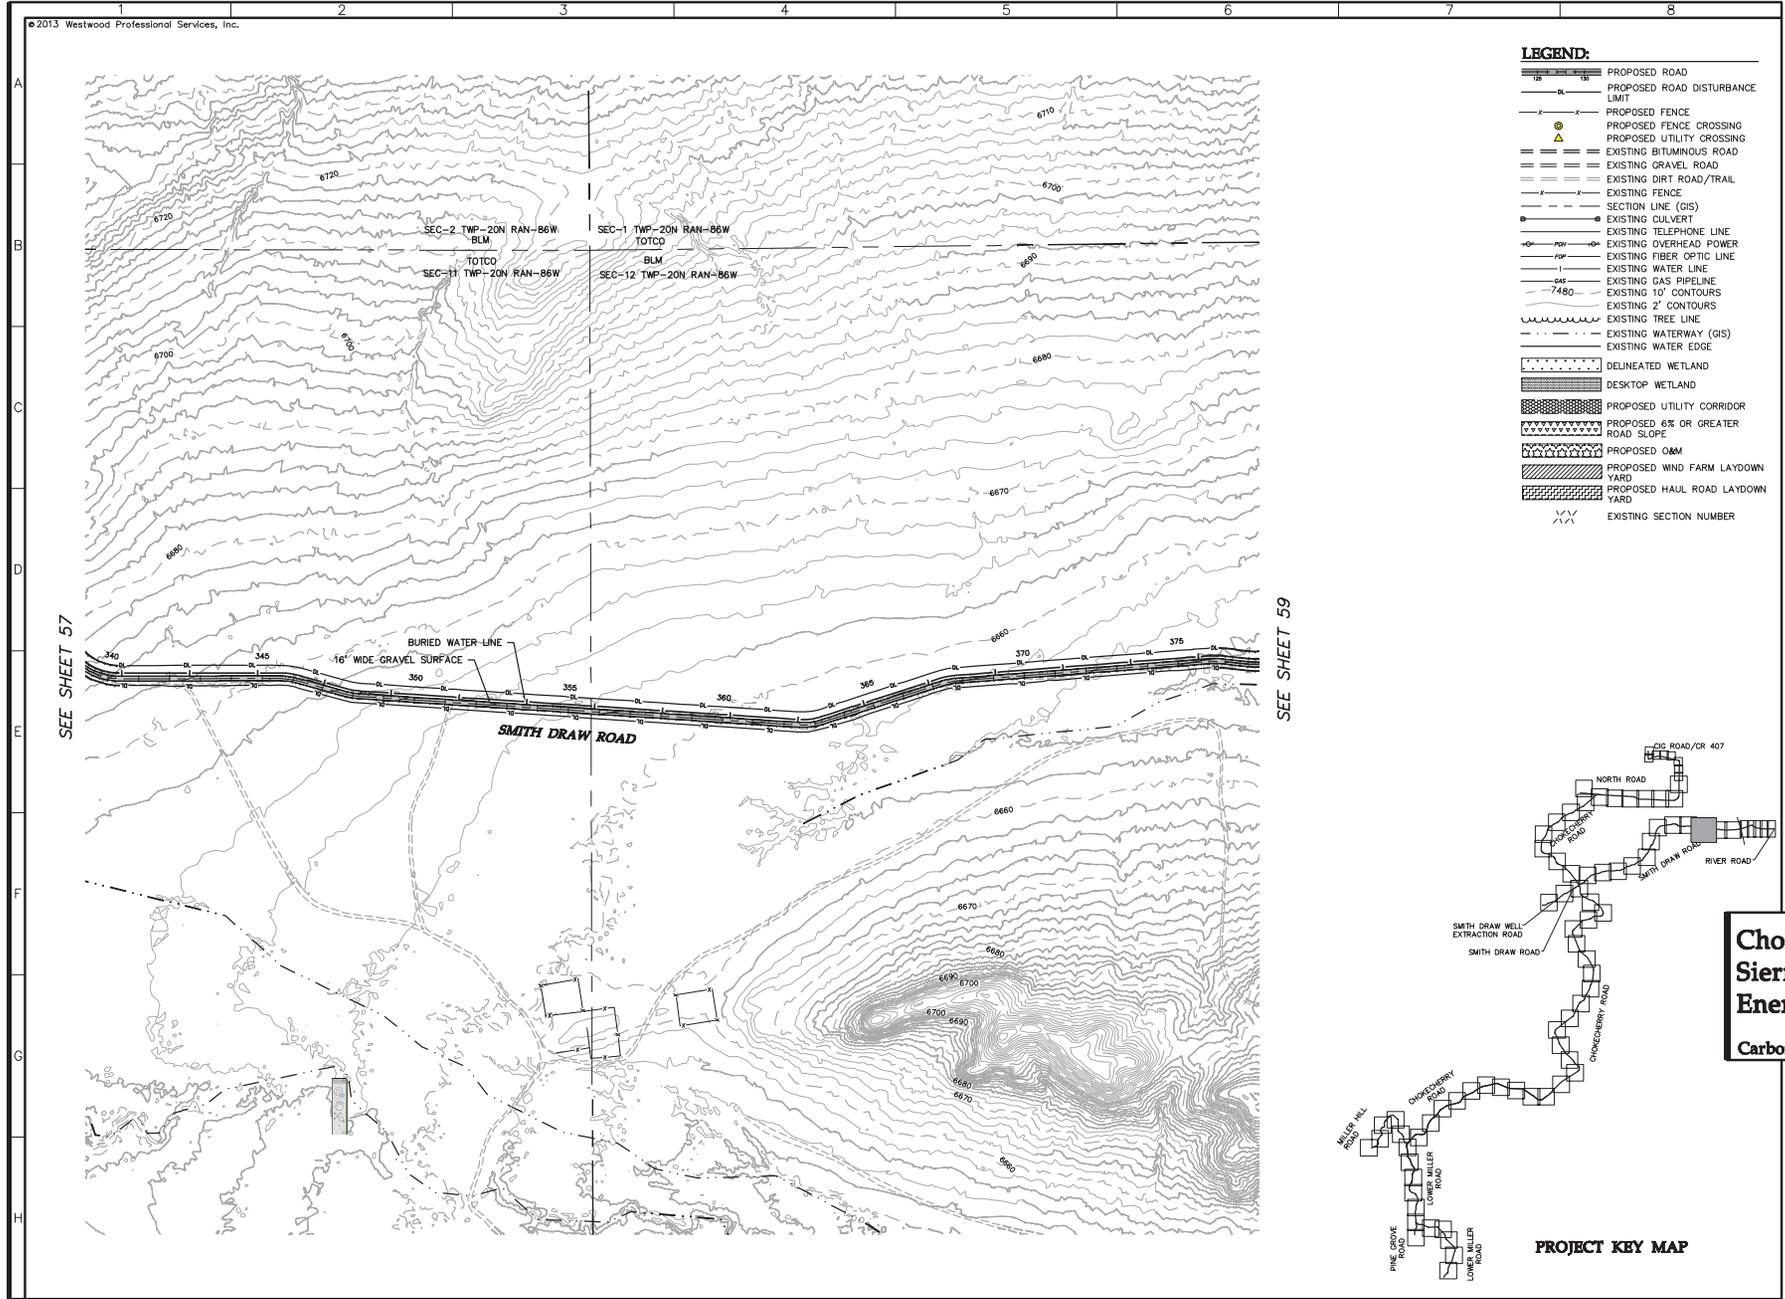

LEGEND:


	PROPOSED ROAD
	PROPOSED ROAD DISTURBANCE LIMIT
	PROPOSED FENCE
	PROPOSED FENCE CROSSING
	PROPOSED UTILITY CROSSING
	EXISTING BITUMINOUS ROAD
	EXISTING GRAVEL ROAD
	EXISTING DIRT ROAD/TRAIL
	EXISTING FENCE
	SECTION LINE (GIS)
	EXISTING CULVERT
	EXISTING TELEPHONE LINE
	EXISTING OVERHEAD POWER
	EXISTING FIBER OPTIC LINE
	EXISTING WATER LINE
	EXISTING GAS PIPELINE
	EXISTING 10' CONTOURS
	EXISTING 2' CONTOURS
	EXISTING TREE LINE
	EXISTING WATERWAY (GIS)
	EXISTING WATER EDGE
	DELINEATED WETLAND
	DESKTOP WETLAND
	PROPOSED UTILITY CORRIDOR
	PROPOSED 6% OR GREATER ROAD SLOPE
	PROPOSED O&M
	PROPOSED WIND FARM LAYDOWN YARD
	PROPOSED HAUL ROAD LAYDOWN YARD
	EXISTING SECTION NUMBER



Designed:	www/cms/psad
Checked:	MSC
Drawn:	KAB/PSG
Record Drawing by/Date:	
Revisions:	DATE COMMENTS
0	05/17/13 ORIGINAL SUBMITTAL
1	08/09/13 PLAN UPDATES/DEVELOPER COMMENTS
2	03/14/14 PLAN UPDATES/DEVELOPER COMMENTS

Prepared for:

 555 Seventeenth Street, Suite 2400
 Denver, CO 80202 USA

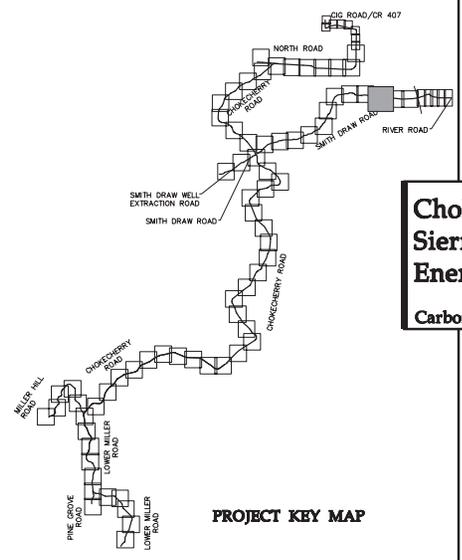


Chokecherry and Sierra Madre Wind Energy Project
 Carbon County, Wyoming

Smith Draw Road Sta. 340+00 to 375+00

Phase 1 Haul Road and Facilities
 Issued for Permit
NOT FOR CONSTRUCTION

Date: 05/17/13
 Sheet: 58 OF 147

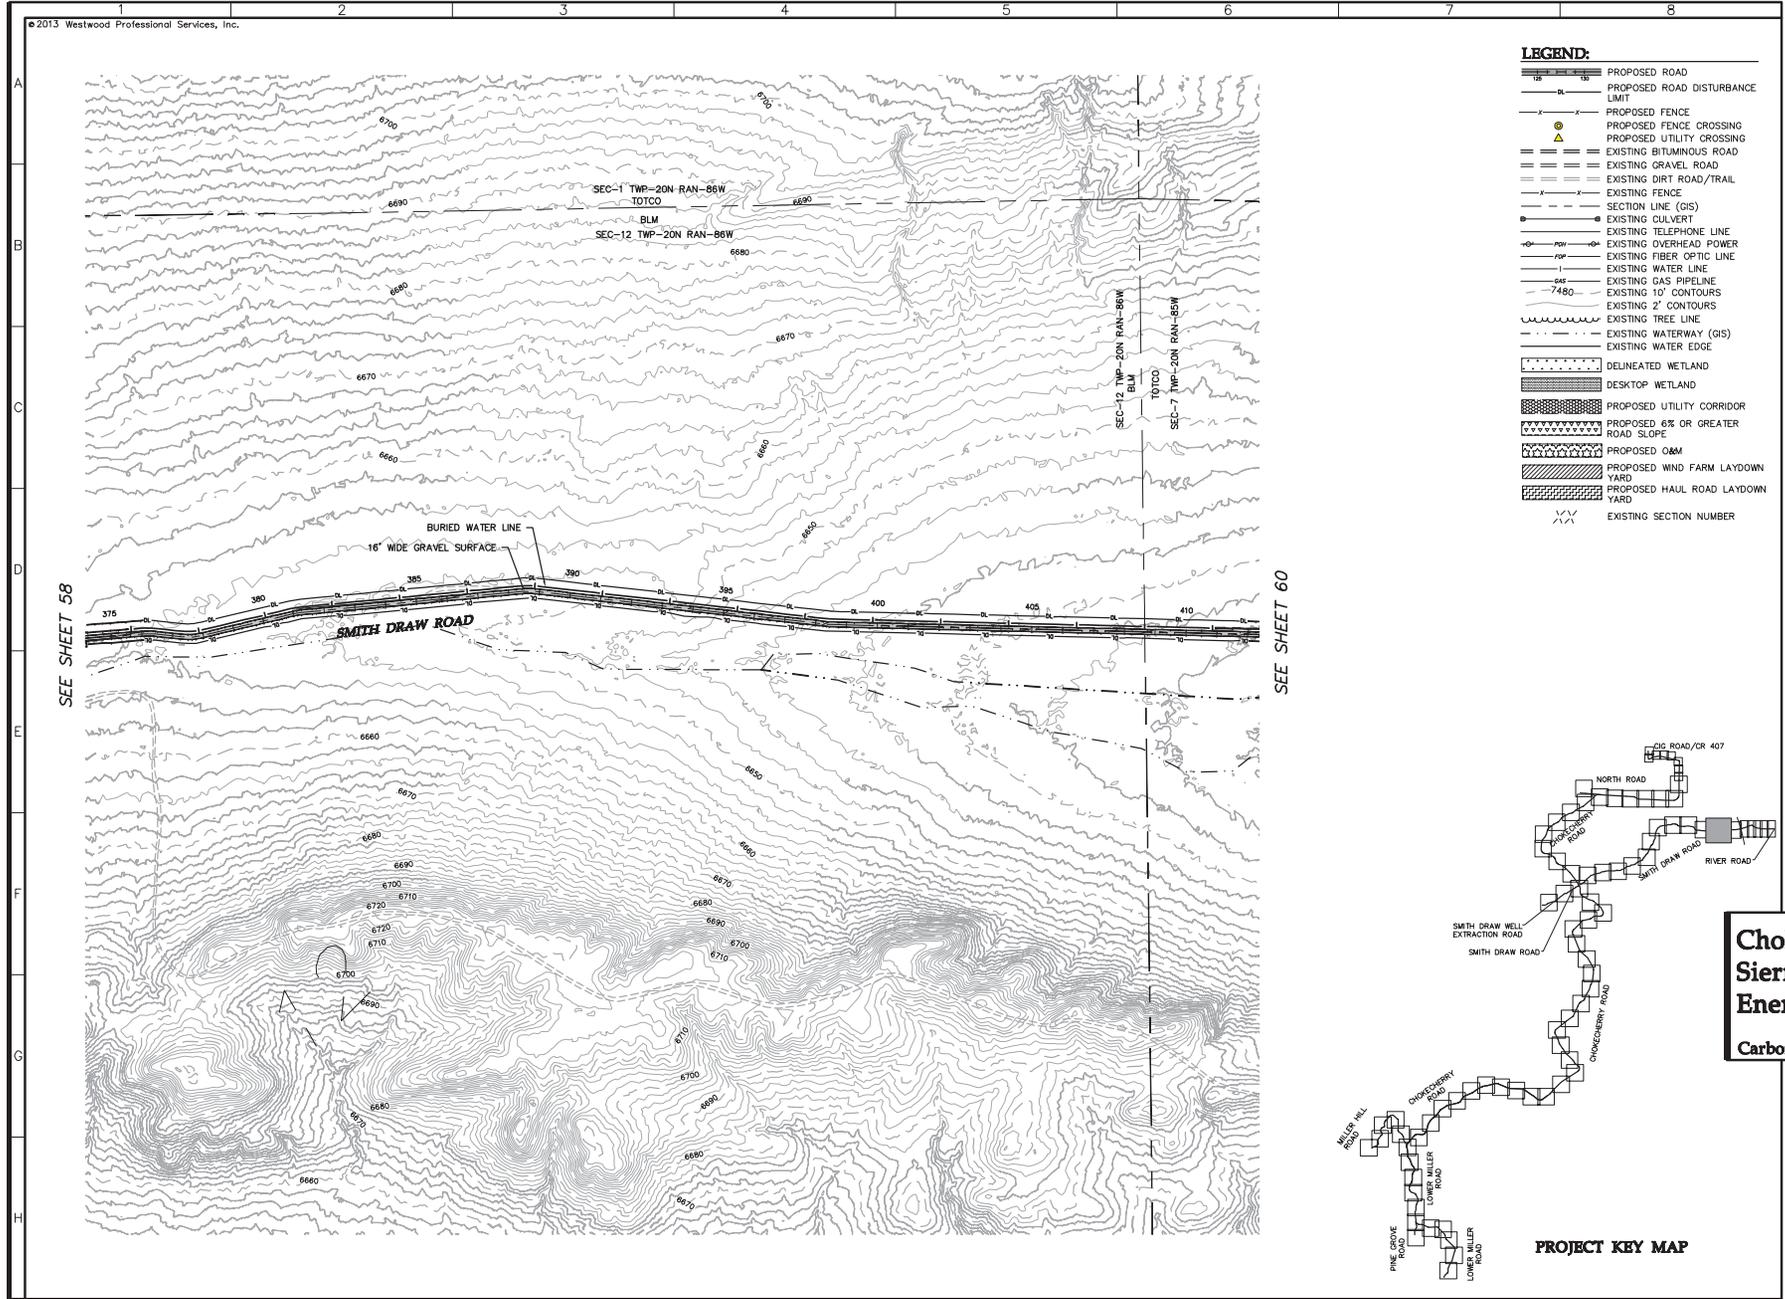

LEGEND:

	PROPOSED ROAD
	PROPOSED ROAD DISTURBANCE LIMIT
	PROPOSED FENCE
	PROPOSED FENCE CROSSING
	PROPOSED UTILITY CROSSING
	EXISTING BITUMINOUS ROAD
	EXISTING GRAVEL ROAD
	EXISTING DIRT ROAD/TRAIL
	EXISTING FENCE
	SECTION LINE (GIS)
	EXISTING CULVERT
	EXISTING TELEPHONE LINE
	EXISTING OVERHEAD POWER
	EXISTING FIBER OPTIC LINE
	EXISTING WATER LINE
	EXISTING GAS PIPELINE
	EXISTING 10' CONTOURS
	EXISTING 2' CONTOURS
	EXISTING TREE LINE
	EXISTING WATERWAY (GIS)
	EXISTING WATER EDGE
	DELINEATED WETLAND
	DESKTOP WETLAND
	PROPOSED UTILITY CORRIDOR
	PROPOSED 6% OR GREATER ROAD SLOPE
	PROPOSED O&M
	PROPOSED WIND FARM LAYDOWN YARD
	PROPOSED HAUL ROAD LAYDOWN YARD
	EXISTING SECTION NUMBER



Westwood Professional Services, Inc.
7000 Arapahoe Drive
Golden, CO 80401

PHONE 303-667-9399
FAX 303-667-9552
TOLL FREE 1-888-870-9889
www.westwoodps.com

Designed:	www/cms/rad
Checked:	MSC
Drawn:	KAB/BC
Record Drawing by/Date:	
Revisions:	
1	05/17/13 ORIGINAL SUBMITTAL
2	08/09/13 PLAN UPDATES/DEVELOPER COMMENTS
3	03/14/14 PLAN UPDATES/DEVELOPER COMMENTS

Prepared for:

Power Company of Wyoming LLC
555 Seventeenth Street, Suite 2400
Denver, CO 80202 USA

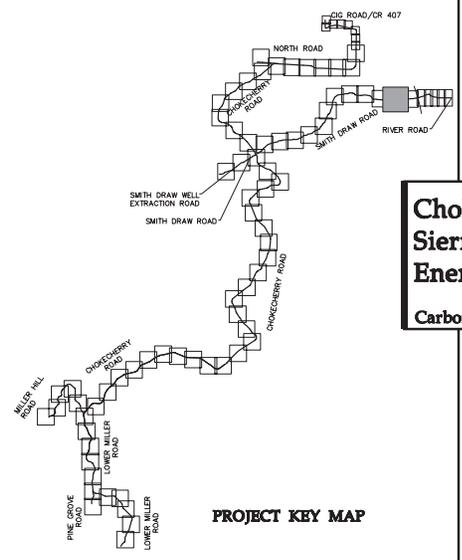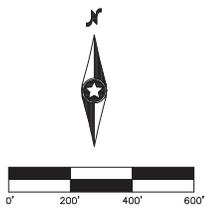


Chokecherry and Sierra Madre Wind Energy Project
Carbon County, Wyoming

Smith Draw Road Sta. 375+00 to 410+00

Phase 1 Haul Road and Facilities
Issued for Permit
NOT FOR CONSTRUCTION

Date: 05/17/13
Sheet: 59 OF 147

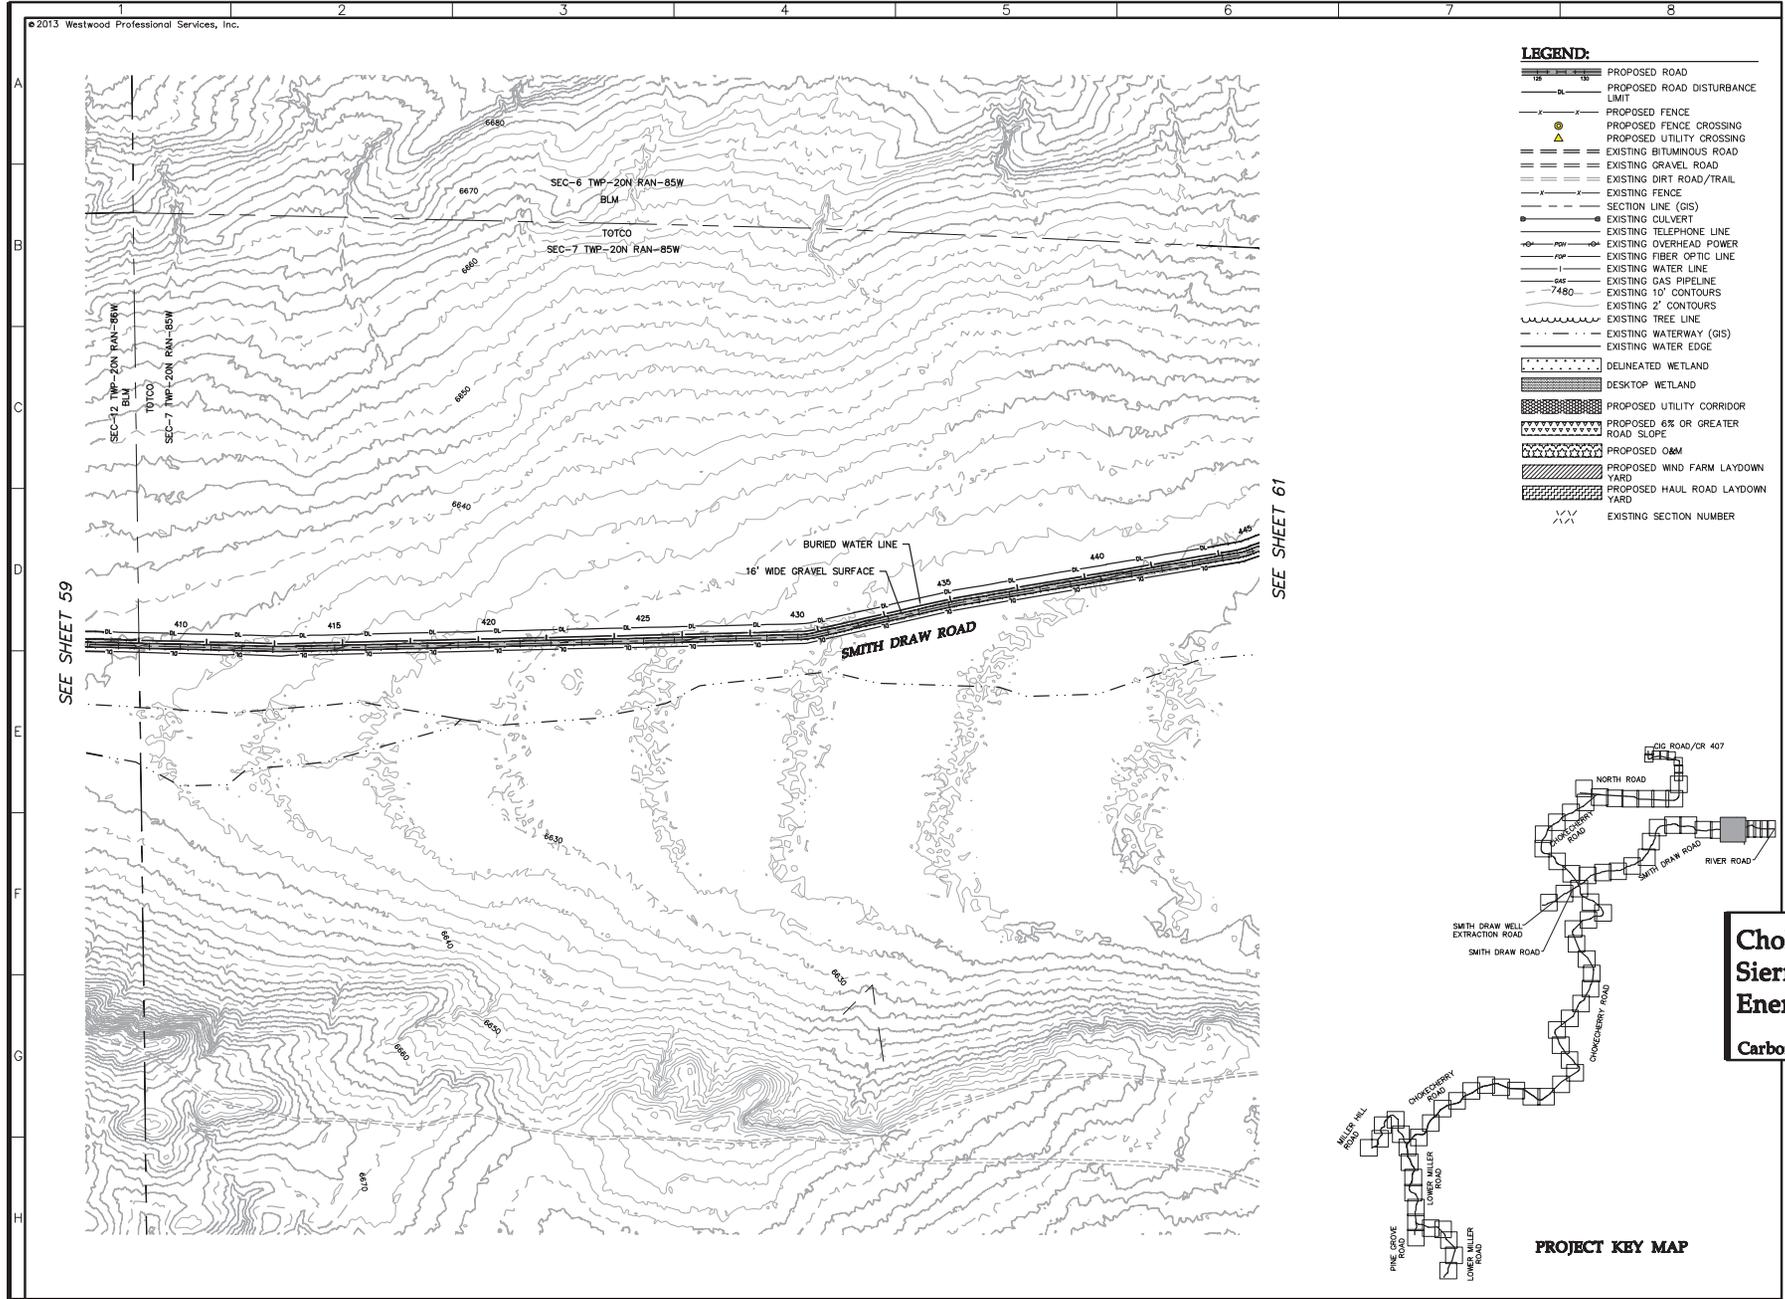

LEGEND:


	PROPOSED ROAD
	PROPOSED ROAD DISTURBANCE LIMIT
	PROPOSED FENCE
	PROPOSED FENCE CROSSING
	PROPOSED UTILITY CROSSING
	EXISTING BITUMINOUS ROAD
	EXISTING GRAVEL ROAD
	EXISTING DIRT ROAD/TRAIL
	EXISTING FENCE
	SECTION LINE (GIS)
	EXISTING CULVERT
	EXISTING TELEPHONE LINE
	EXISTING OVERHEAD POWER
	EXISTING FIBER OPTIC LINE
	EXISTING WATER LINE
	EXISTING GAS PIPELINE
	EXISTING 10' CONTOURS
	EXISTING 2' CONTOURS
	EXISTING TREE LINE
	EXISTING WATERWAY (GIS)
	EXISTING WATER EDGE
	DELINEATED WETLAND
	DESKTOP WETLAND
	PROPOSED UTILITY CORRIDOR
	PROPOSED 6% OR GREATER ROAD SLOPE
	PROPOSED O&M
	PROPOSED WIND FARM LAYDOWN YARD
	PROPOSED HAUL ROAD LAYDOWN YARD
	EXISTING SECTION NUMBER



Designed:	www/cms/psad
Checked:	MSC
Drawn:	KAN/BC
Record Drawing by/Date:	
Revisions:	
1:	05/17/13 ORIGINAL SUBMITTAL
2:	08/09/13 PLAN UPDATES/DEVELOPER COMMENTS
3:	03/14/14 PLAN UPDATES/DEVELOPER COMMENTS

Prepared for:

 555 Seventeenth Street, Suite 2400
 Denver, CO 80202 USA

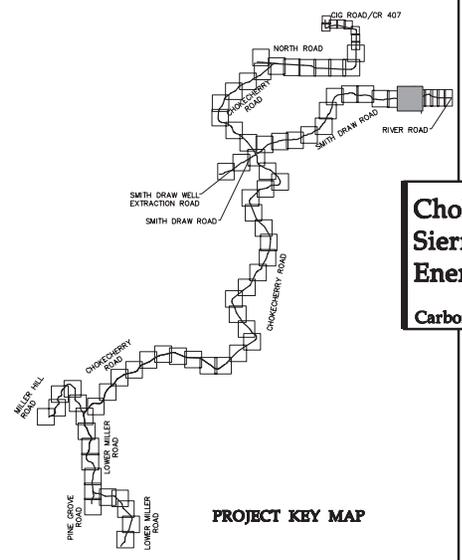


Chokecherry and Sierra Madre Wind Energy Project
 Carbon County, Wyoming

Smith Draw Road Sta. 410+00 to 445+00

Phase 1 Haul Road and Facilities
 Issued for Permit
NOT FOR CONSTRUCTION

Date: 05/17/13
 Sheet: 60 OF 147

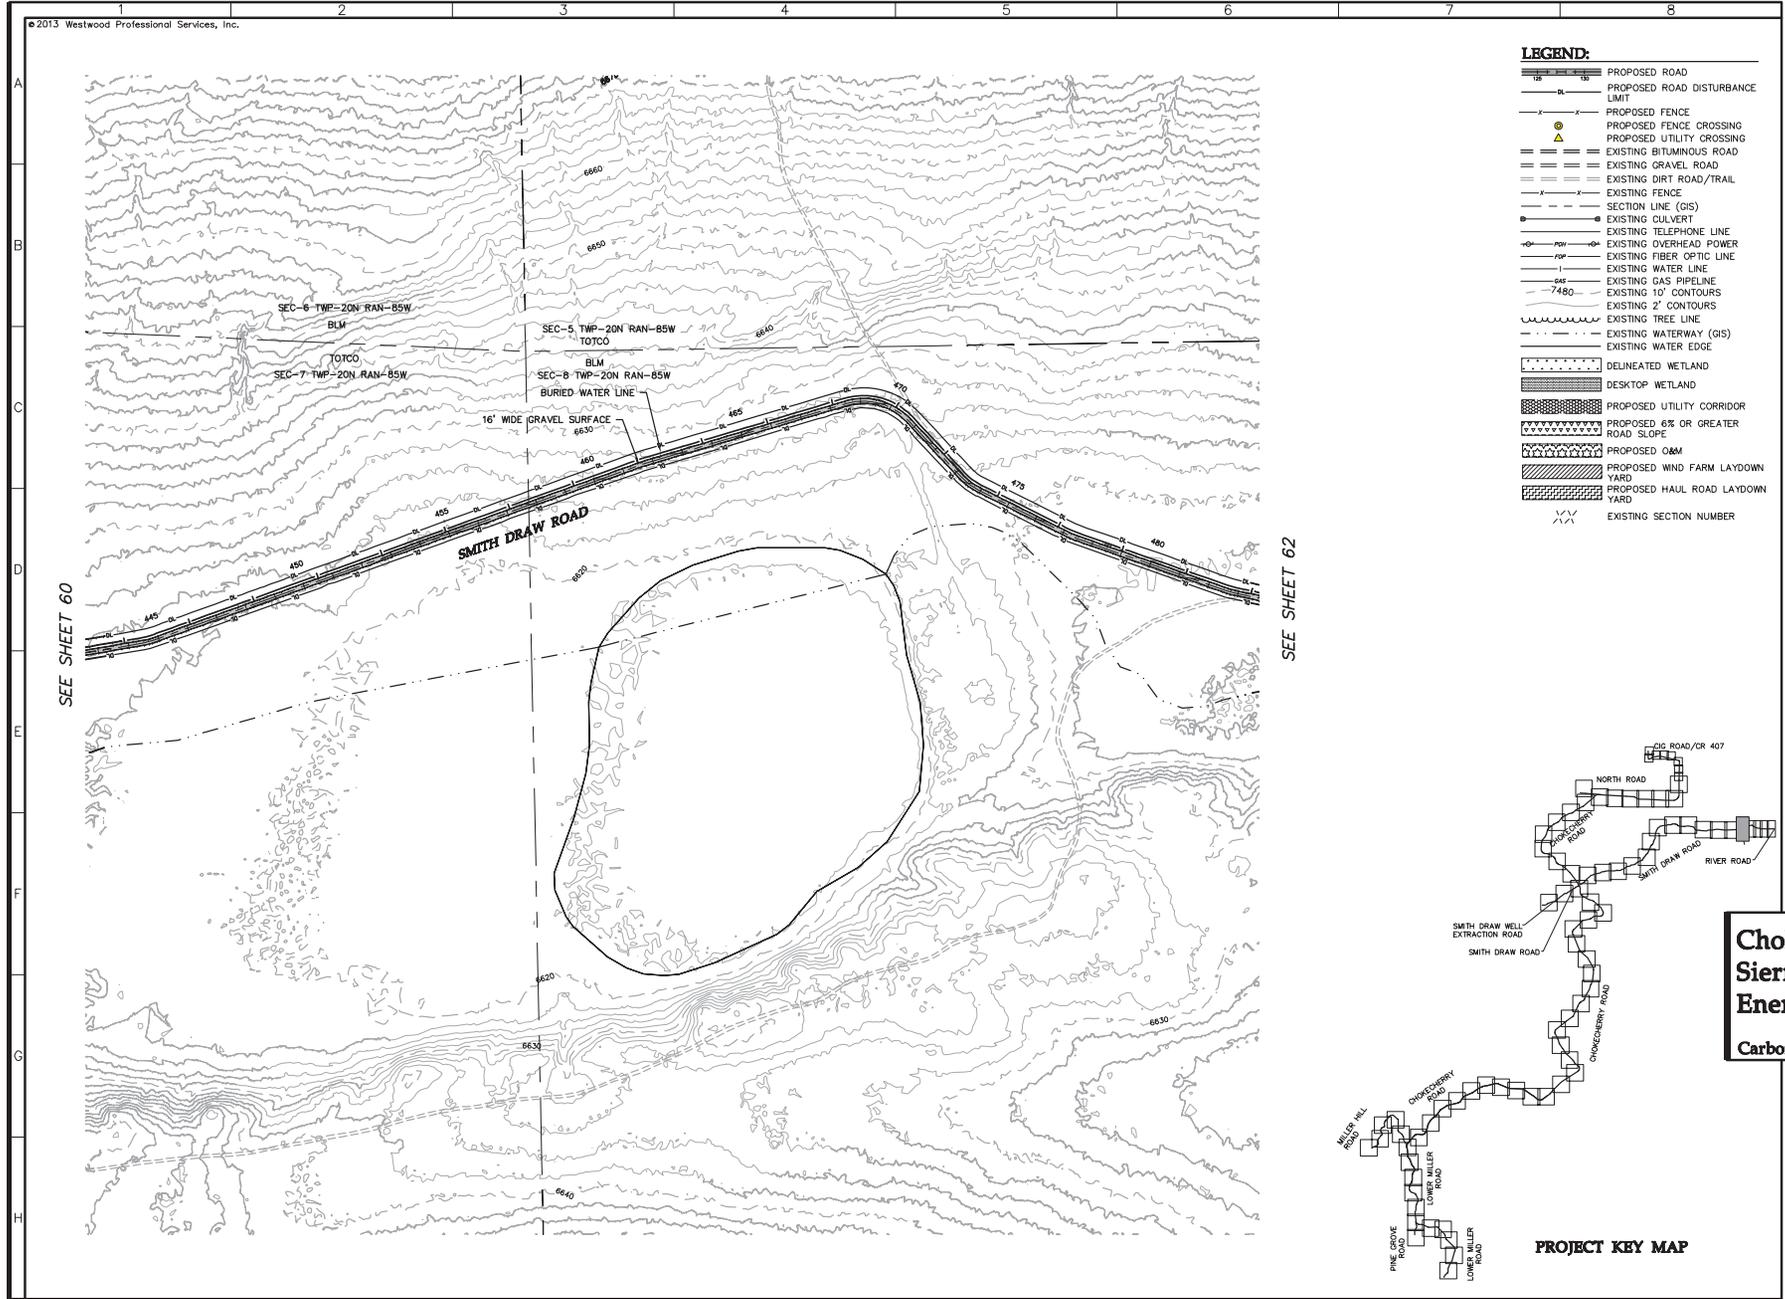

LEGEND:

	PROPOSED ROAD
	PROPOSED ROAD DISTURBANCE LIMIT
	PROPOSED FENCE
	PROPOSED UTILITY CROSSING
	EXISTING BITUMINOUS ROAD
	EXISTING GRAVEL ROAD
	EXISTING DIRT ROAD/TRAIL
	EXISTING FENCE
	SECTION LINE (GIS)
	EXISTING CULVERT
	EXISTING TELEPHONE LINE
	EXISTING OVERHEAD POWER
	EXISTING FIBER OPTIC LINE
	EXISTING WATER LINE
	EXISTING GAS PIPELINE
	EXISTING 10' CONTOURS
	EXISTING 2' CONTOURS
	EXISTING TREE LINE
	EXISTING WATERWAY (GIS)
	EXISTING WATER EDGE
	DELINEATED WETLAND
	DESKTOP WETLAND
	PROPOSED UTILITY CORRIDOR
	PROPOSED 6% OR GREATER ROAD SLOPE
	PROPOSED O&M
	PROPOSED WIND FARM LAYDOWN YARD
	PROPOSED HAUL ROAD LAYDOWN YARD
	EXISTING SECTION NUMBER



Designed:	www.cws/pad
Checked:	MC
Drawn:	KAN/BC
Record Drawing by/Date:	
Revisions:	
Date:	www.cws/pad
0	05/17/13 ORIGINAL SUBMITTAL
1	08/09/13 PLAN UPDATES/DEVELOPER COMMENTS
2	03/14/14 PLAN UPDATES/DEVELOPER COMMENTS


Prepared for:

 555 Seventeenth Street, Suite 2400
 Denver, CO 80202 USA



SEE SHEET 62

SEE SHEET 60

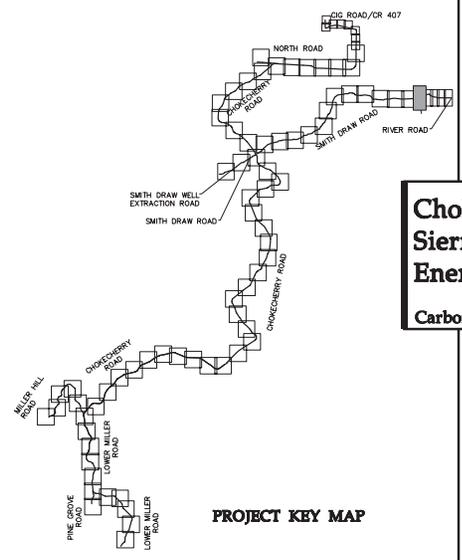

Chokecherry and Sierra Madre Wind Energy Project
 Carbon County, Wyoming

Smith Draw Road Sta. 445+00 to 480+00

Phase 1 Haul Road and Facilities
 Issued for Permit
NOT FOR CONSTRUCTION

Date: 05/17/13
 Sheet: 61 OF 147



LEGEND:

	PROPOSED ROAD DISTURBANCE LIMIT
	PROPOSED FENCE
	PROPOSED FENCE CROSSING
	PROPOSED UTILITY CROSSING
	EXISTING BITUMINOUS ROAD
	EXISTING GRAVEL ROAD
	EXISTING DIRT ROAD/TRAIL
	EXISTING FENCE
	SECTION LINE (GIS)
	EXISTING CULVERT
	EXISTING TELEPHONE LINE
	EXISTING OVERHEAD POWER
	EXISTING FIBER OPTIC LINE
	EXISTING WATER LINE
	EXISTING GAS PIPELINE
	EXISTING 10' CONTOURS
	EXISTING 2' CONTOURS
	EXISTING TREE LINE
	EXISTING WATERWAY (GIS)
	EXISTING WATER EDGE
	DELINEATED WETLAND
	DESKTOP WETLAND
	PROPOSED UTILITY CORRIDOR
	PROPOSED 6% OR GREATER ROAD SLOPE
	PROPOSED O&M
	PROPOSED WIND FARM LAYDOWN YARD
	PROPOSED HAUL ROAD LAYDOWN YARD
	EXISTING SECTION NUMBER



Designed:	www/cmr/pad
Checked:	MC
Drawn:	KAB/DC
Revised Drawing by/Date:	
Revisions:	
1:	05/17/13 ORIGINAL SUBMITTAL
2:	08/09/13 PLAN UPDATES/DEVELOPER COMMENTS
3:	03/14/14 PLAN UPDATES/DEVELOPER COMMENTS

Prepared for:

Power Company of Wyoming LLC
 555 Seventeenth Street, Suite 2400
 Denver, CO 80202 USA

SEE SHEET 62

SEE SHEET 64

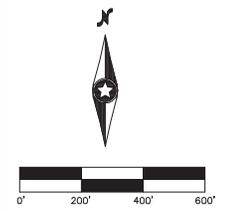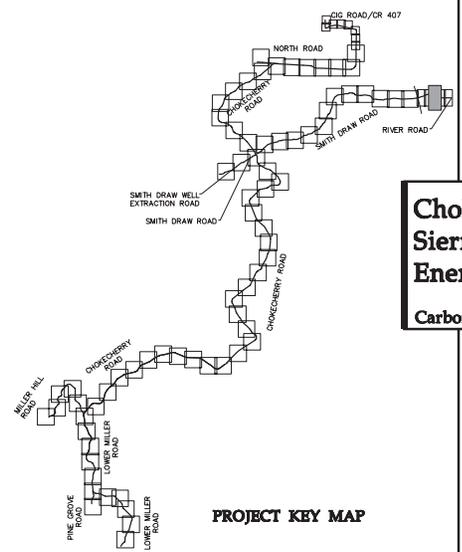


Chokecherry and Sierra Madre Wind Energy Project
 Carbon County, Wyoming

Smith Draw Road Sta. 515+00 to 550+00

Phase 1 Haul Road and Facilities
 Issued for Permit
NOT FOR CONSTRUCTION

Date: 05/17/13
 Sheet: 63 OF 147

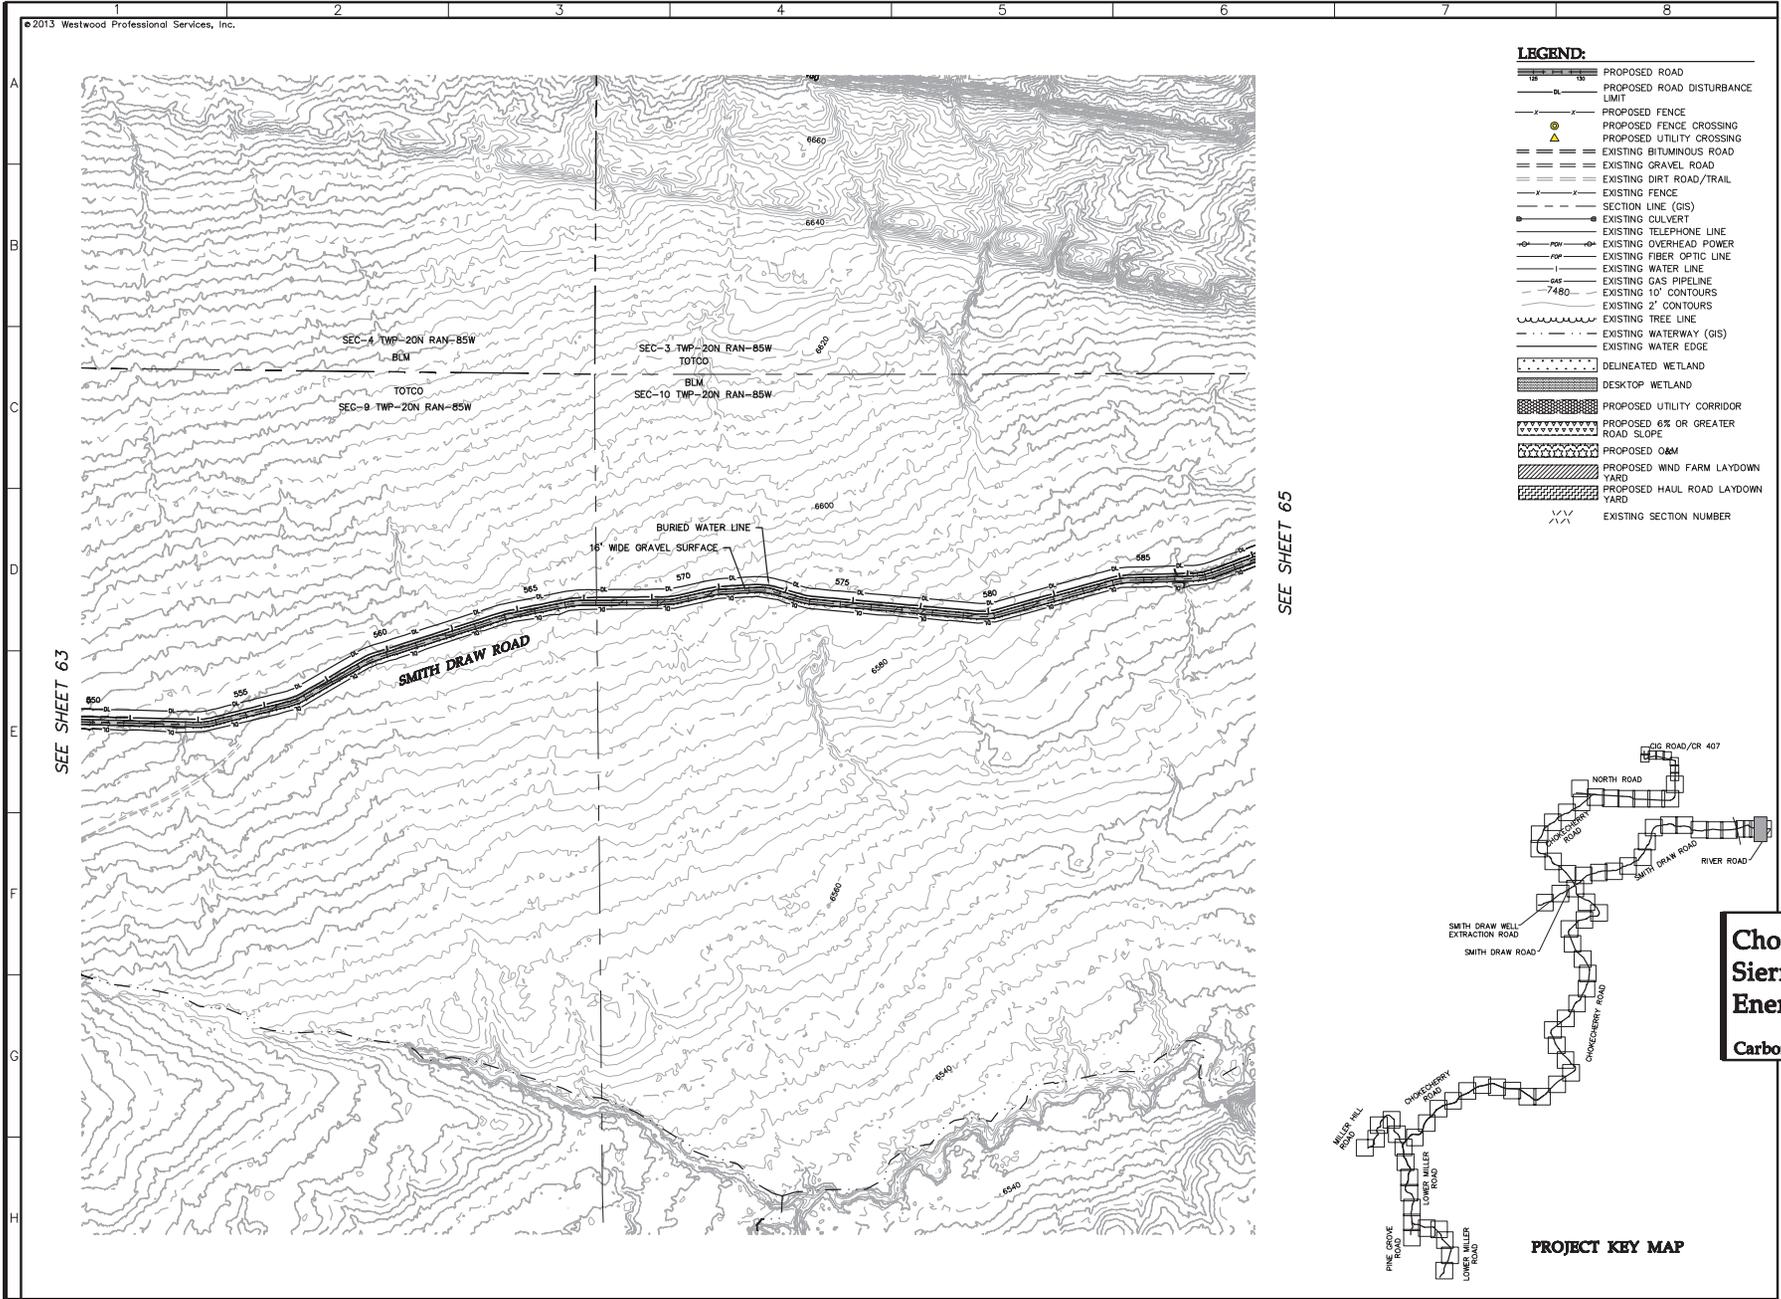

SEE SHEET 63

SEE SHEET 65

LEGEND:



- PROPOSED ROAD
- PROPOSED ROAD DISTURBANCE LIMIT
- PROPOSED FENCE
- PROPOSED FENCE CROSSING
- PROPOSED UTILITY CROSSING
- EXISTING BITUMINOUS ROAD
- EXISTING GRAVEL ROAD
- EXISTING DIRT ROAD/TRAIL
- EXISTING FENCE
- SECTION LINE (GIS)
- EXISTING CULVERT
- EXISTING TELEPHONE LINE
- EXISTING OVERHEAD POWER
- EXISTING FIBER OPTIC LINE
- EXISTING WATER LINE
- EXISTING GAS PIPELINE
- EXISTING 10' CONTOURS
- EXISTING 2' CONTOURS
- EXISTING TREE LINE
- EXISTING WATERWAY (GIS)
- EXISTING WATER EDGE
- DELINEATED WETLAND
- DESKTOP WETLAND
- PROPOSED UTILITY CORRIDOR
- PROPOSED 6% OR GREATER ROAD SLOPE
- PROPOSED O&M
- PROPOSED WIND FARM LAYDOWN YARD
- PROPOSED HAUL ROAD LAYDOWN YARD
- EXISTING SECTION NUMBER

Westwood Professional Services, Inc.
7000 Arapahoe Drive
Golden, CO 80401
PHONE: 303-557-9399
FAX: 303-557-9552
TOLL FREE: 1-800-875-9889
www.westwoodps.com

Designed:	www/cms/rad
Checked:	MSC
Drawn:	KAB/BC
Record Drawing by/Date:	
Revisions:	
Date:	Description:
05/17/13	ORIGINAL SUBMITTAL
08/09/13	PLAN UPDATES/DEVELOPER COMMENTS
03/14/14	PLAN UPDATES/DEVELOPER COMMENTS

Prepared for:

Power Company of Wyoming LLC
555 Seventeenth Street, Suite 2400
Denver, CO 80202 USA

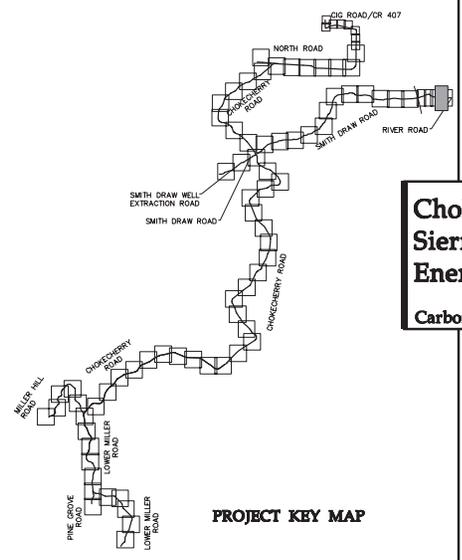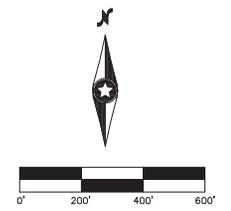


Chokecherry and Sierra Madre Wind Energy Project
Carbon County, Wyoming

Smith Draw Road Sta. 550+00 to 587+00

Phase 1 Haul Road and Facilities
Issued for Permit
NOT FOR CONSTRUCTION

Date: 05/17/13
Sheet: 64 OF 147

A
B
C
D
E
F
G
H

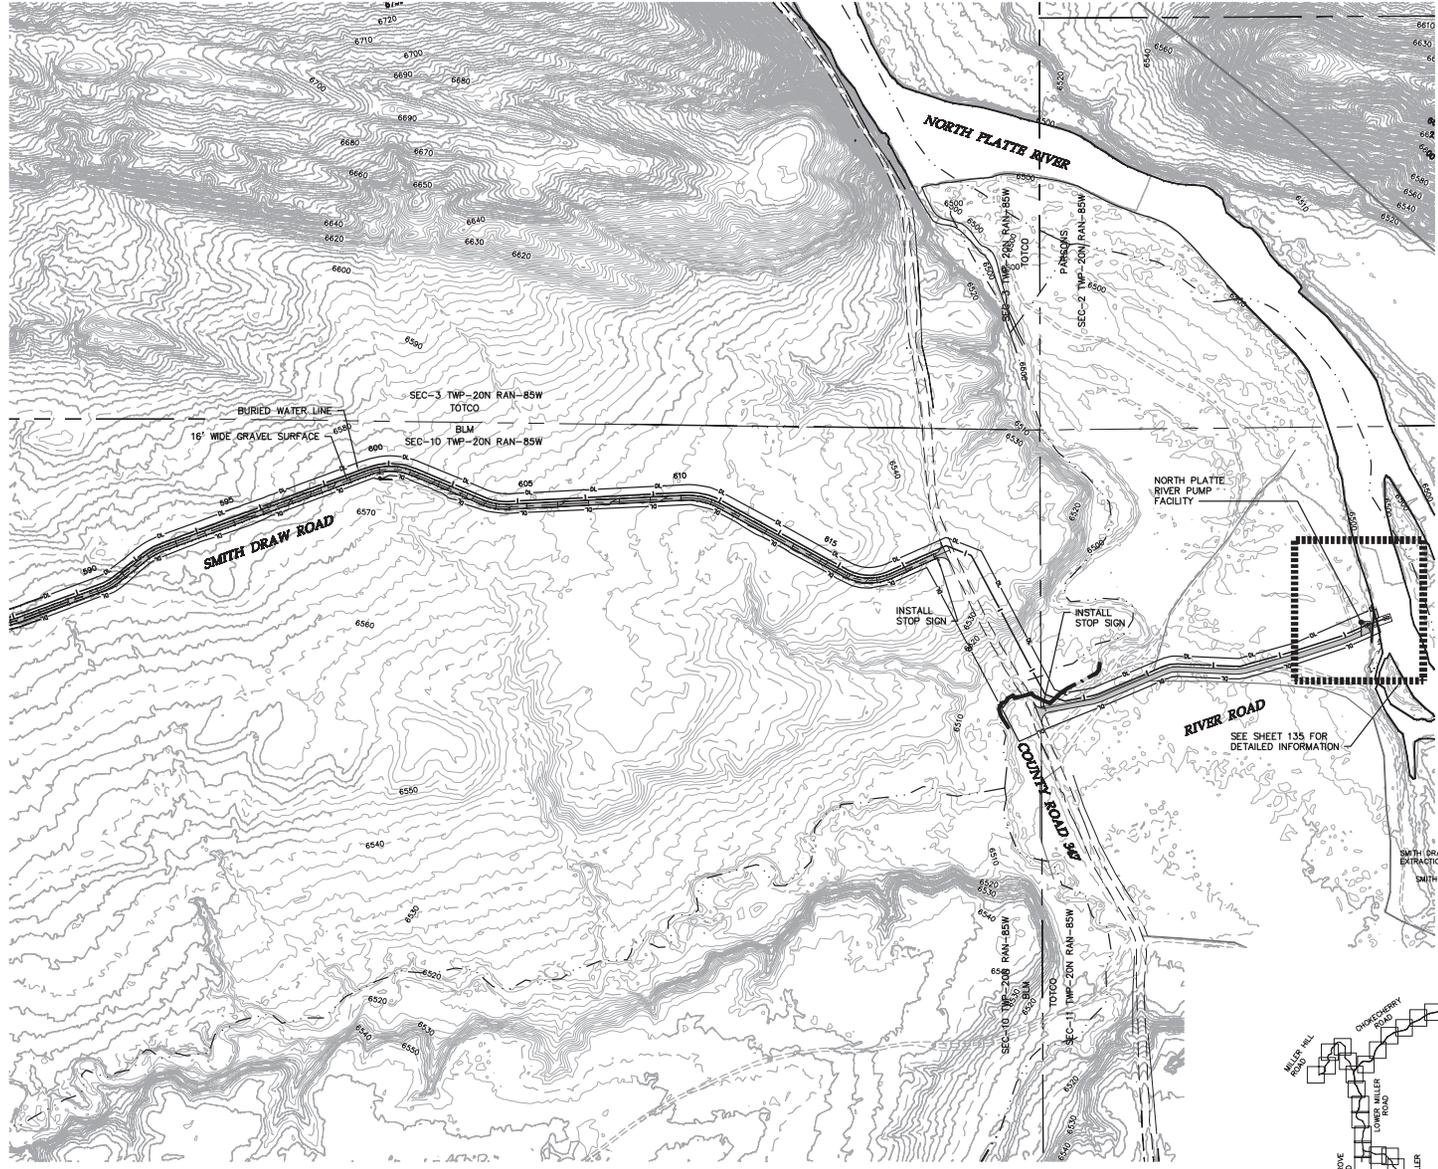

LEGEND:


	PROPOSED ROAD
	PROPOSED ROAD DISTURBANCE LIMIT
	PROPOSED FENCE
	PROPOSED FENCE CROSSING
	PROPOSED UTILITY CROSSING
	EXISTING BITUMINOUS ROAD
	EXISTING GRAVEL ROAD
	EXISTING DIRT ROAD/TRAIL
	EXISTING FENCE
	SECTION LINE (GIS)
	EXISTING CULVERT
	EXISTING TELEPHONE LINE
	EXISTING OVERHEAD POWER
	EXISTING FIBER OPTIC LINE
	EXISTING WATER LINE
	EXISTING GAS PIPELINE
	EXISTING 10' CONTOURS
	EXISTING 2' CONTOURS
	EXISTING TREE LINE
	EXISTING WATERWAY (GIS)
	EXISTING WATER EDGE
	DELINEATED WETLAND
	DESKTOP WETLAND
	PROPOSED UTILITY CORRIDOR
	PROPOSED 6% OR GREATER ROAD SLOPE
	PROPOSED O&M
	PROPOSED WIND FARM LAYDOWN YARD
	PROPOSED HAUL ROAD LAYDOWN YARD
	EXISTING SECTION NUMBER



Designed:	www/ams/pad
Checked:	MC
Drawn:	KAN/BC
Record Drawing by/Date:	
Revisions:	
1	05/17/13 ORIGINAL SUBMITTAL
2	08/09/13 PLAN UPDATES/DEVELOPER COMMENTS
3	03/14/14 PLAN UPDATES/DEVELOPER COMMENTS

Prepared for:

 555 Seventeenth Street, Suite 2400
 Denver, CO 80202 USA

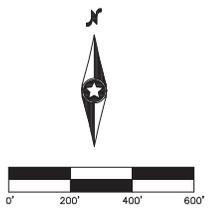


Chokecherry and Sierra Madre Wind Energy Project
 Carbon County, Wyoming

Smith Draw Road Sta. 587+00 to END + River Road
Phase 1 Haul Road and Facilities
Issued for Permit
NOT FOR CONSTRUCTION

Date: 05/17/13
 Sheet: 65 OF 147

PROJECT KEY MAP

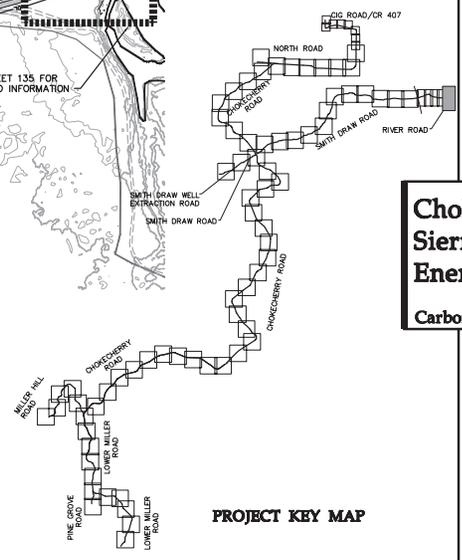

SEE SHEET 48

SEE SHEET 69



LEGEND:



	PROPOSED ROAD
	PROPOSED ROAD DISTURBANCE LIMIT
	PROPOSED FENCE
	PROPOSED FENCE CROSSING
	PROPOSED UTILITY CROSSING
	EXISTING BITUMINOUS ROAD
	EXISTING GRAVEL ROAD
	EXISTING DIRT ROAD/TRAIL
	EXISTING FENCE
	SECTION LINE (GIS)
	EXISTING CULVERT
	EXISTING TELEPHONE LINE
	EXISTING OVERHEAD POWER
	EXISTING FIBER OPTIC LINE
	EXISTING WATER LINE
	EXISTING GAS PIPELINE
	EXISTING 10' CONTOURS
	EXISTING 2' CONTOURS
	EXISTING TREE LINE
	EXISTING WATERWAY (GIS)
	EXISTING WATER EDGE
	DELINEATED WETLAND
	DESKTOP WETLAND
	PROPOSED UTILITY CORRIDOR
	PROPOSED 6% OR GREATER ROAD SLOPE
	PROPOSED O&M
	PROPOSED WIND FARM LAYDOWN YARD
	PROPOSED HAUL ROAD LAYDOWN YARD
	EXISTING SECTION NUMBER



Designed:	www.cws/pad
Checked:	MC
Drawn:	KAB/BC
Record Drawing by/Date:	
Revisions:	
1:	05/17/13 ORIGINAL SUBMITTAL
2:	08/09/13 PLAN UPDATES/DEVELOPER COMMENTS
3:	03/14/14 PLAN UPDATES/DEVELOPER COMMENTS

Prepared for:

 555 Seventeenth Street, Suite 2400
 Denver, CO 80202 USA

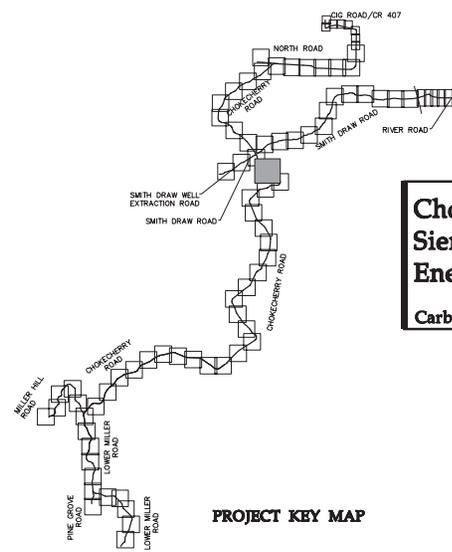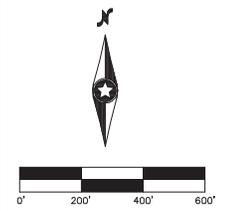


Chokecherry and Sierra Madre Wind Energy Project
 Carbon County, Wyoming

Chokecherry Road Sta. 576+00 to 614+00

Phase 1 Haul Road and Facilities
 Issued for Permit
NOT FOR CONSTRUCTION

Date: 05/17/13
 Sheet: 68 OF 147

SEE SHEET 68

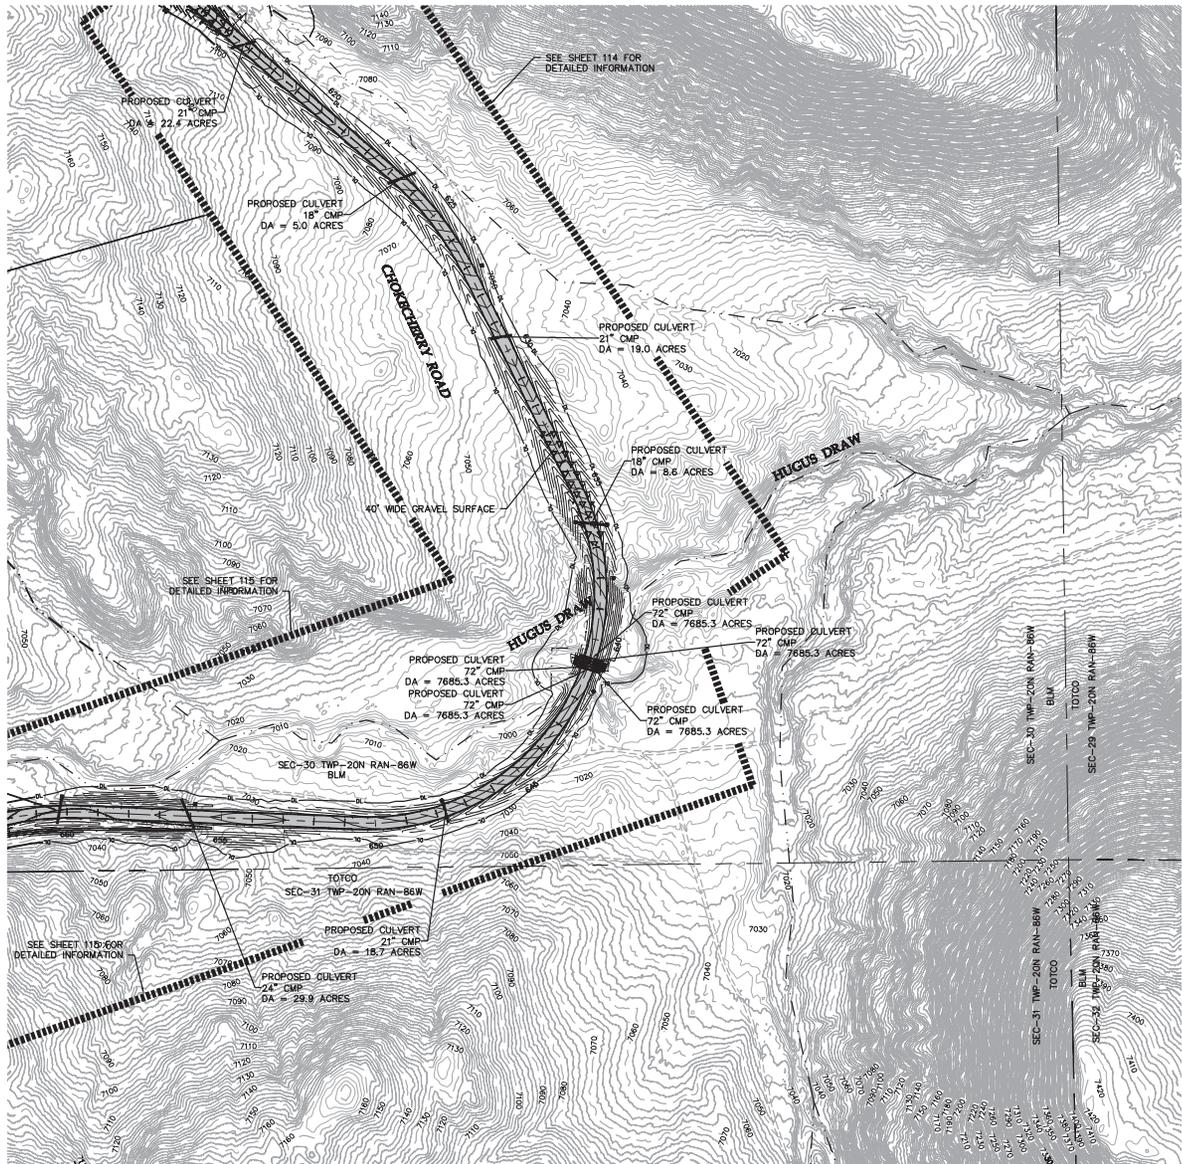



LEGEND:

- PROPOSED ROAD
- PROPOSED ROAD DISTURBANCE LIMIT
- PROPOSED FENCE
- PROPOSED FENCE CROSSING
- PROPOSED UTILITY CROSSING
- EXISTING BITUMINOUS ROAD
- EXISTING GRAVEL ROAD
- EXISTING DIRT ROAD/TRAIL
- EXISTING FENCE
- SECTION LINE (GIS)
- EXISTING CULVERT
- EXISTING TELEPHONE LINE
- EXISTING OVERHEAD POWER
- EXISTING FIBER OPTIC LINE
- EXISTING WATER LINE
- EXISTING GAS PIPELINE
- EXISTING 10' CONTOURS
- EXISTING 2' CONTOURS
- EXISTING TREE LINE
- EXISTING WATERWAY (GIS)
- EXISTING WATER EDGE
- DELINEATED WETLAND
- DESKTOP WETLAND
- PROPOSED UTILITY CORRIDOR
- PROPOSED 6% OR GREATER ROAD SLOPE
- PROPOSED O&M
- PROPOSED WIND FARM LAYDOWN YARD
- PROPOSED HAUL ROAD LAYDOWN YARD
- EXISTING SECTION NUMBER



Designed:	www/cmr/pad
Checked:	MC
Drawn:	KAB/90
Record Drawing by/Date:	
Revisions:	www/cmr/pad
1:	05/17/13 ORIGINAL SUBMITTAL
2:	08/09/13 PLAN UPDATES/DEVELOPER COMMENTS
3:	03/14/14 PLAN UPDATES/DEVELOPER COMMENTS

Prepared for:
 Power Company of Wyoming LLC
 555 Seventeenth Street, Suite 2400
 Denver, CO 80202 USA

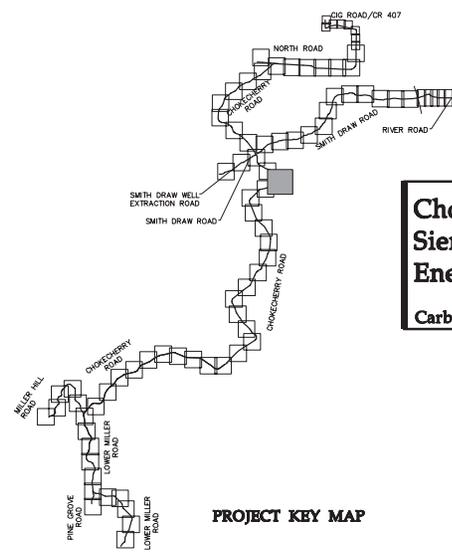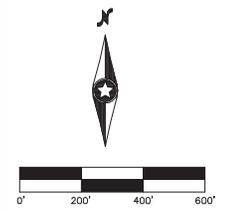


Chokecherry and Sierra Madre Wind Energy Project
 Carbon County, Wyoming

Chokecherry Road Sta. 614+00 to 637+00

Phase 1 Haul Road and Facilities
 Issued for Permit
NOT FOR CONSTRUCTION

Date: 05/17/13
 Sheet: 69 OF 147

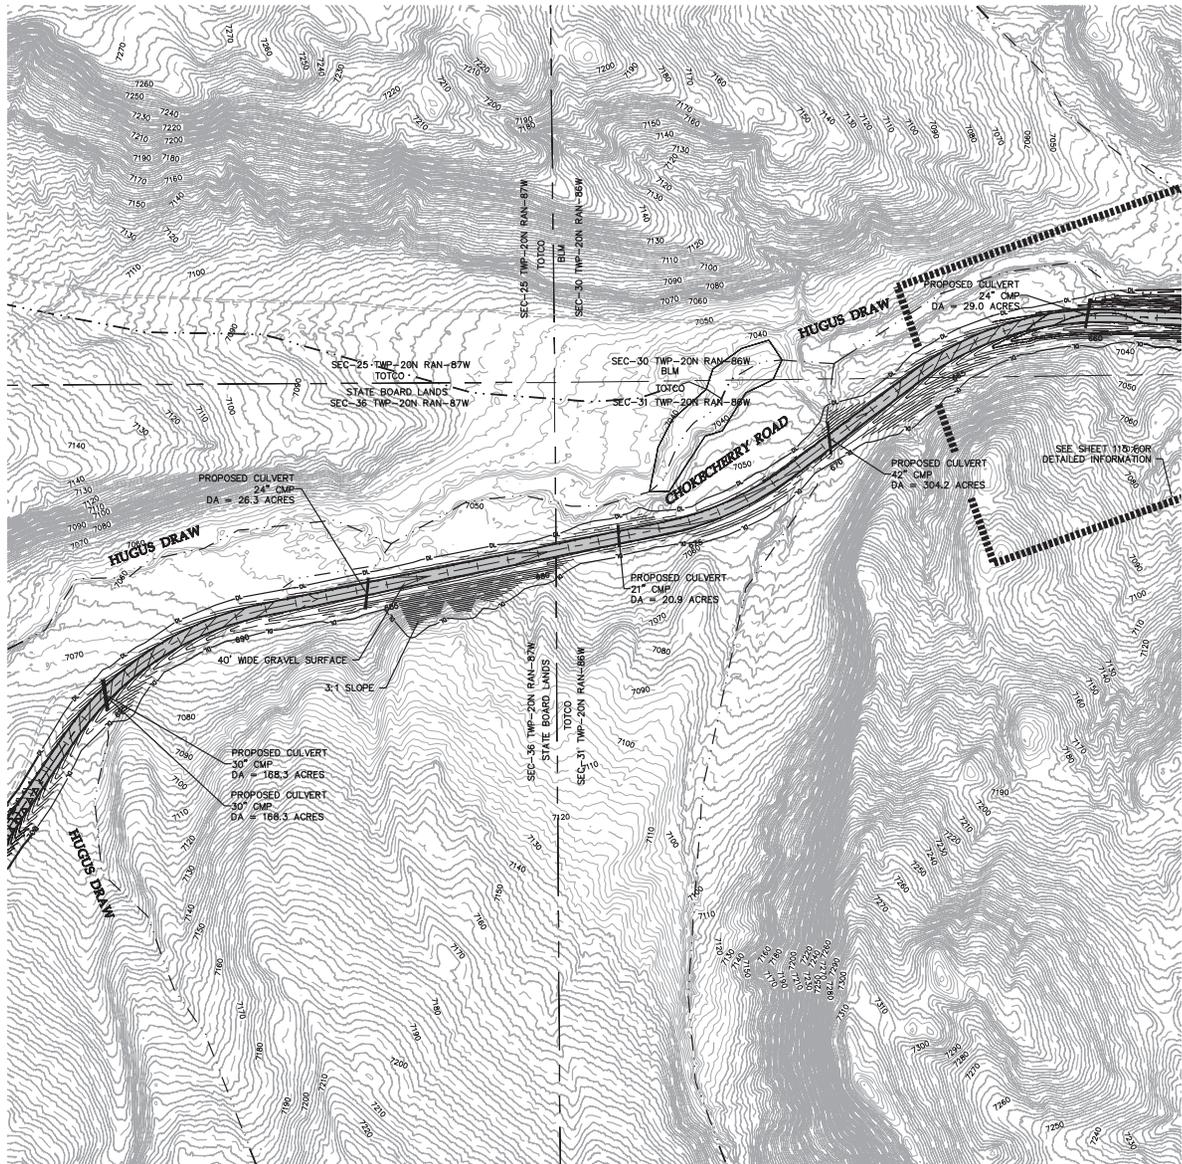


LEGEND:

	PROPOSED ROAD
	PROPOSED ROAD DISTURBANCE LIMIT
	PROPOSED FENCE
	PROPOSED FENCE CROSSING
	PROPOSED UTILITY CROSSING
	EXISTING BITUMINOUS ROAD
	EXISTING GRAVEL ROAD
	EXISTING DIRT ROAD/TRAIL
	EXISTING FENCE
	SECTION LINE (GIS)
	EXISTING CULVERT
	EXISTING TELEPHONE LINE
	EXISTING OVERHEAD POWER
	EXISTING FIBER OPTIC LINE
	EXISTING WATER LINE
	EXISTING GAS PIPELINE
	EXISTING 10' CONTOURS
	EXISTING 2' CONTOURS
	EXISTING TREE LINE
	EXISTING WATERWAY (GIS)
	EXISTING WATER EDGE
	DELINEATED WETLAND
	DESKTOP WETLAND
	PROPOSED UTILITY CORRIDOR
	PROPOSED 6% OR GREATER ROAD SLOPE
	PROPOSED O&M
	PROPOSED WIND FARM LAYDOWN YARD
	PROPOSED HAUL ROAD LAYDOWN YARD
	EXISTING SECTION NUMBER

SEE SHEET 69

SEE SHEET 71

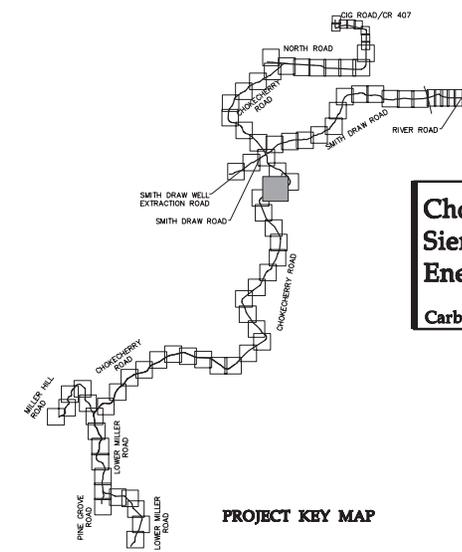


PROJECT KEY MAP



Designed:	www/cms/pad
Checked:	MC
Drawn:	KAB/PC
Record:	
Revised by/Date:	
Revisions:	
1	05/17/13 ORIGINAL SUBMITTAL
2	08/09/13 PLAN UPDATES/DEVELOPER COMMENTS
3	03/14/14 PLAN UPDATES/DEVELOPER COMMENTS

Prepared for:

 555 Seventeenth Street, Suite 2400
 Denver, CO 80202 USA

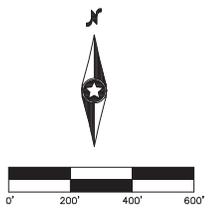


Chokecherry and Sierra Madre Wind Energy Project
 Carbon County, Wyoming

Chokecherry Road Sta. 657+00 to 695+00

Phase 1 Haul Road and Facilities
 Issued for Permit
NOT FOR CONSTRUCTION

Date: 05/17/13
 Sheet: 70 OF 147

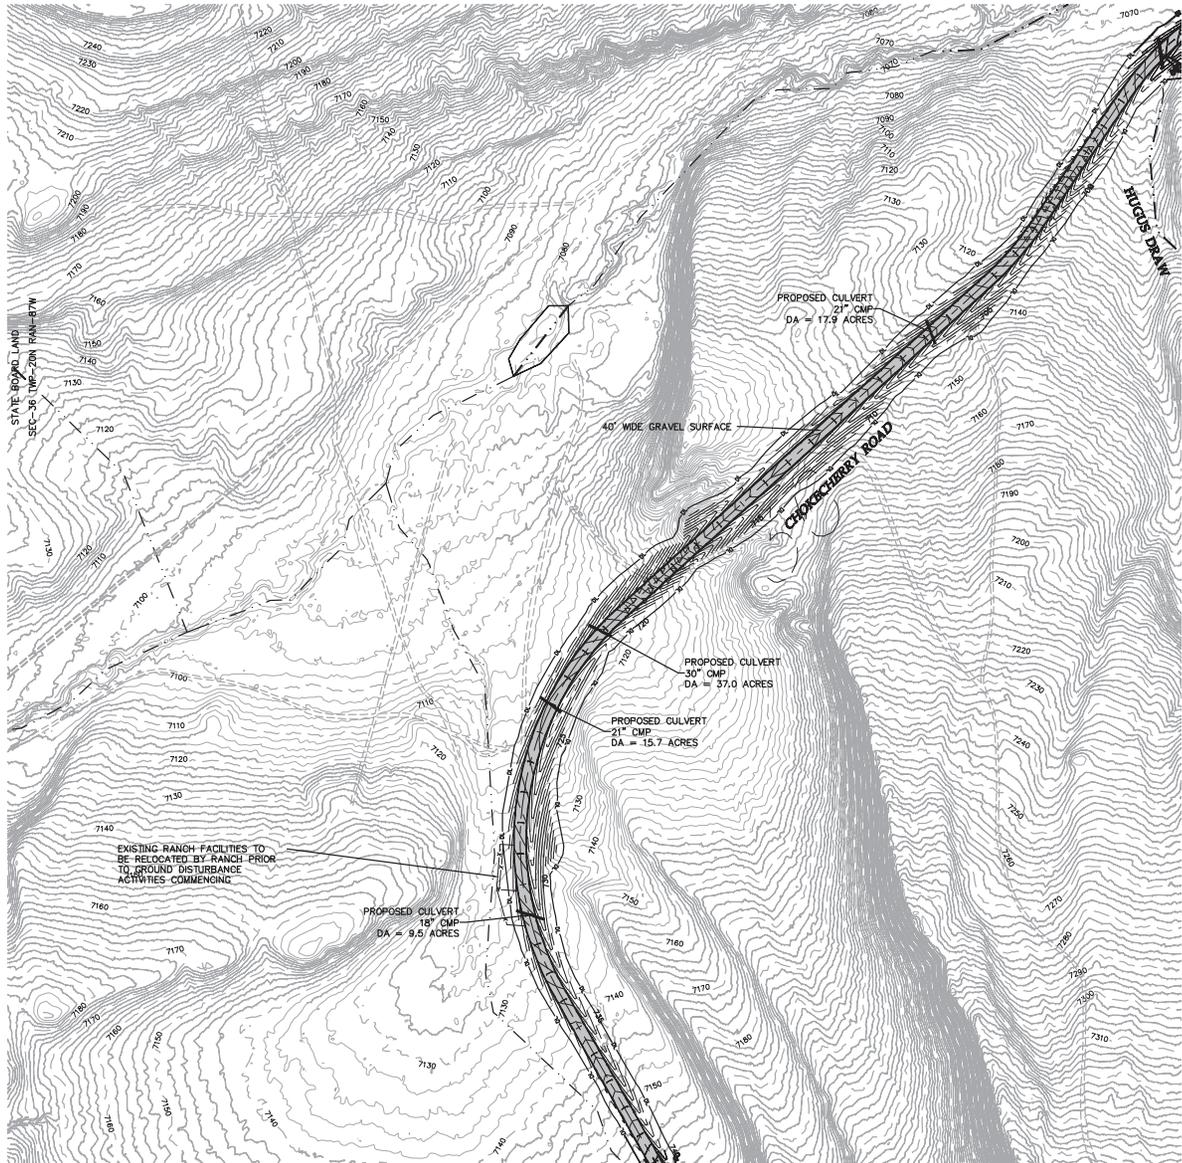


SEE SHEET 70

SEE SHEET 72

LEGEND:

	PROPOSED ROAD
	PROPOSED ROAD DISTURBANCE LIMIT
	PROPOSED FENCE
	PROPOSED UTILITY CROSSING
	EXISTING BITUMINOUS ROAD
	EXISTING GRAVEL ROAD
	EXISTING DIRT ROAD/TRAIL
	EXISTING FENCE
	SECTION LINE (GIS)
	EXISTING CULVERT
	EXISTING TELEPHONE LINE
	EXISTING OVERHEAD POWER
	EXISTING FIBER OPTIC LINE
	EXISTING WATER LINE
	EXISTING GAS PIPELINE
	EXISTING 10' CONTOURS
	EXISTING 2' CONTOURS
	EXISTING TREE LINE
	EXISTING WATERWAY (GIS)
	EXISTING WATER EDGE
	DELINEATED WETLAND
	DESKTOP WETLAND
	PROPOSED UTILITY CORRIDOR
	PROPOSED 6% OR GREATER ROAD SLOPE
	PROPOSED O&M
	PROPOSED WIND FARM LAYDOWN YARD
	PROPOSED HAUL ROAD LAYDOWN YARD
	EXISTING SECTION NUMBER

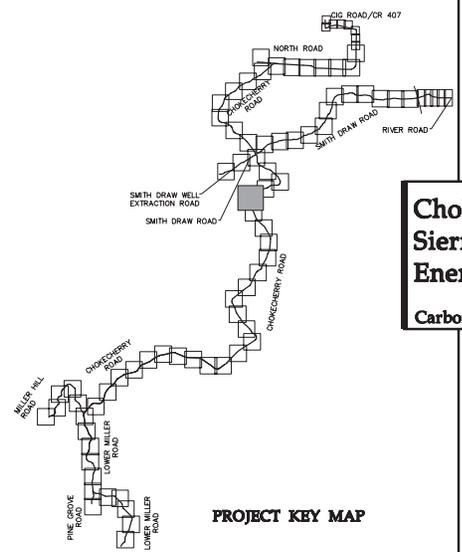


PROJECT KEY MAP



Designed:	www/cms/rad
Checked:	MC
Drawn:	KAB/SP
Record Drawing by/Date:	
Revisions:	
Date:	www/cms/rad
0	05/17/13 ORIGINAL SUBMITTAL
1	08/09/13 PLAN UPDATES/DEVELOPER COMMENTS
2	03/14/14 PLAN UPDATES/DEVELOPER COMMENTS

Prepared for:

Power Company of Wyoming LLC
555 Seventeenth Street, Suite 2400
Denver, CO 80202 USA

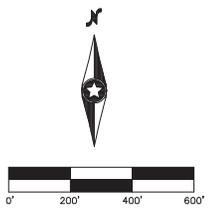

Chokecherry and Sierra Madre Wind Energy Project


Carbon County, Wyoming

Chokecherry Road Sta. 695+00 to 736+00

Phase 1 Haul Road and Facilities
Issued for Permit
NOT FOR CONSTRUCTION

Date: 05/17/13
Sheet: 71 OF 147


SEE SHEET 71

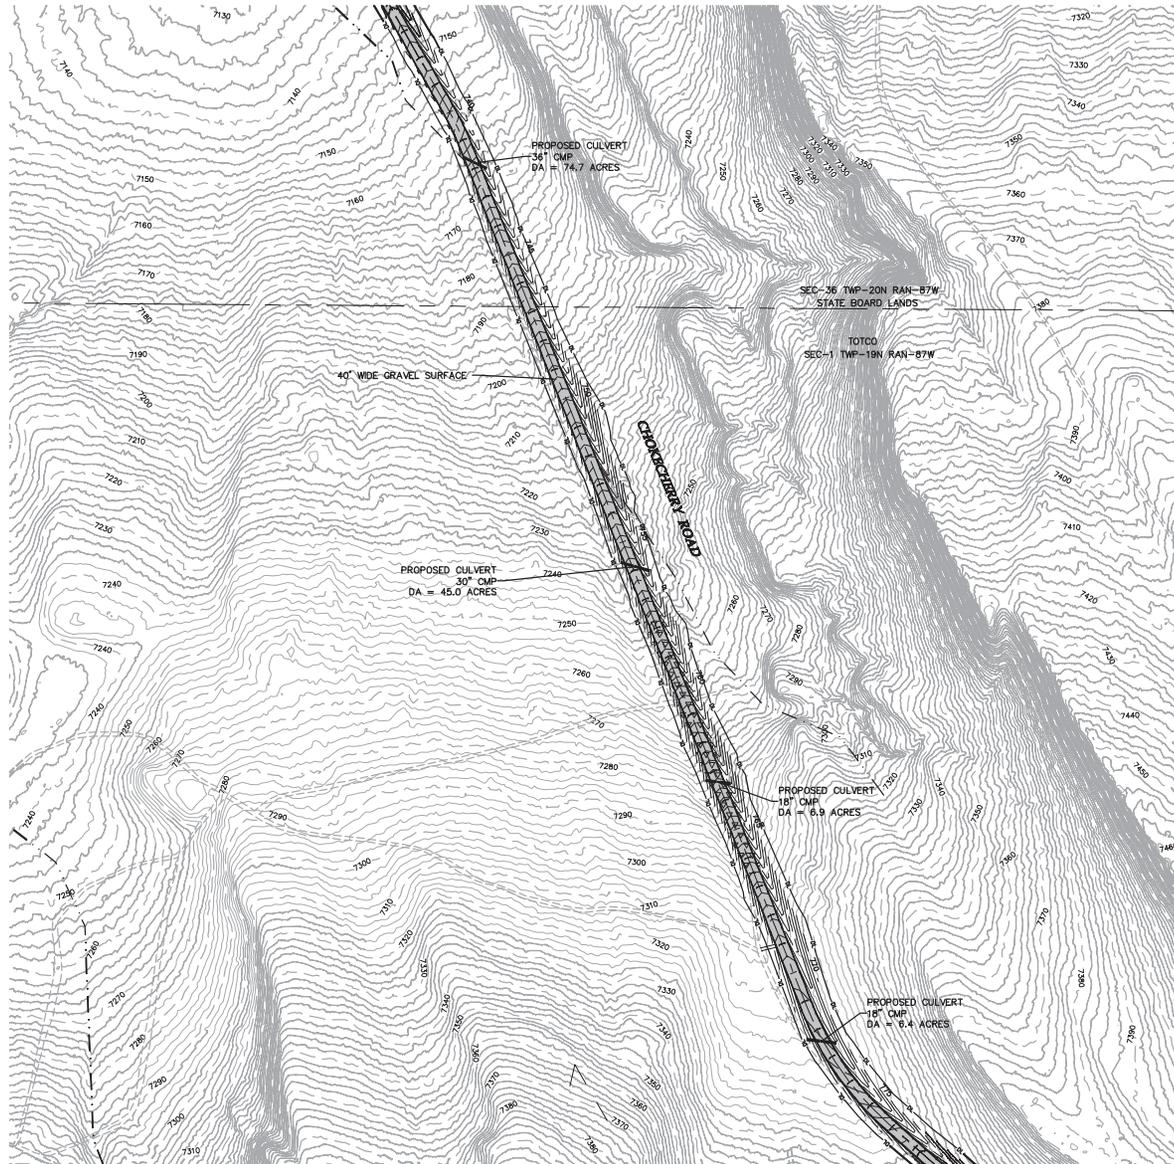

SEE SHEET 73

LEGEND:

- PROPOSED ROAD DISTURBANCE LIMIT
- PROPOSED FENCE
- PROPOSED FENCE CROSSING
- PROPOSED UTILITY CROSSING
- EXISTING BITUMINOUS ROAD
- EXISTING GRAVEL ROAD
- EXISTING DIRT ROAD/TRAIL
- EXISTING FENCE
- SECTION LINE (GIS)
- EXISTING CULVERT
- EXISTING TELEPHONE LINE
- EXISTING OVERHEAD POWER
- EXISTING FIBER OPTIC LINE
- EXISTING WATER LINE
- EXISTING GAS PIPELINE
- EXISTING 10' CONTOURS
- EXISTING 2' CONTOURS
- EXISTING TREE LINE
- EXISTING WATERWAY (GIS)
- EXISTING WATER EDGE
- DELINEATED WETLAND
- DESKTOP WETLAND
- PROPOSED UTILITY CORRIDOR
- PROPOSED 6% OR GREATER ROAD SLOPE
- PROPOSED O&M
- PROPOSED WIND FARM LAYDOWN YARD
- PROPOSED HAUL ROAD LAYDOWN YARD
- EXISTING SECTION NUMBER

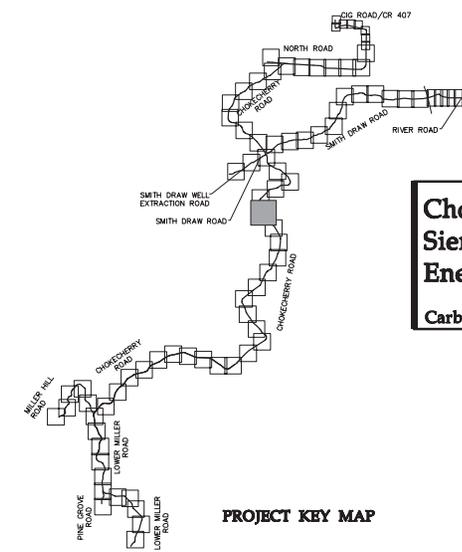


PROJECT KEY MAP



Designed:	www/cms/pad
Checked:	MC
Drawn:	KAB/DC
Record Drawing by/Date:	
Revisions:	www/cms/pad
0	05/17/13 ORIGINAL SUBMITTAL
1	08/09/13 PLAN UPDATES/DEVELOPER COMMENTS
2	03/14/14 PLAN UPDATES/DEVELOPER COMMENTS

Prepared for:

 555 Seventeenth Street, Suite 2400
 Denver, CO 80202 USA

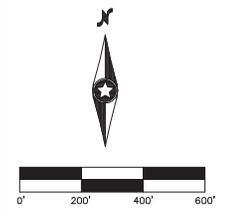


Chokecherry and Sierra Madre Wind Energy Project
 Carbon County, Wyoming

Chokecherry Road Sta. 736+00 to 773+00

Phase 1 Haul Road and Facilities
Issued for Permit
NOT FOR CONSTRUCTION

Date: 05/17/13
 Sheet: 72 OF 147


SEE SHEET 72

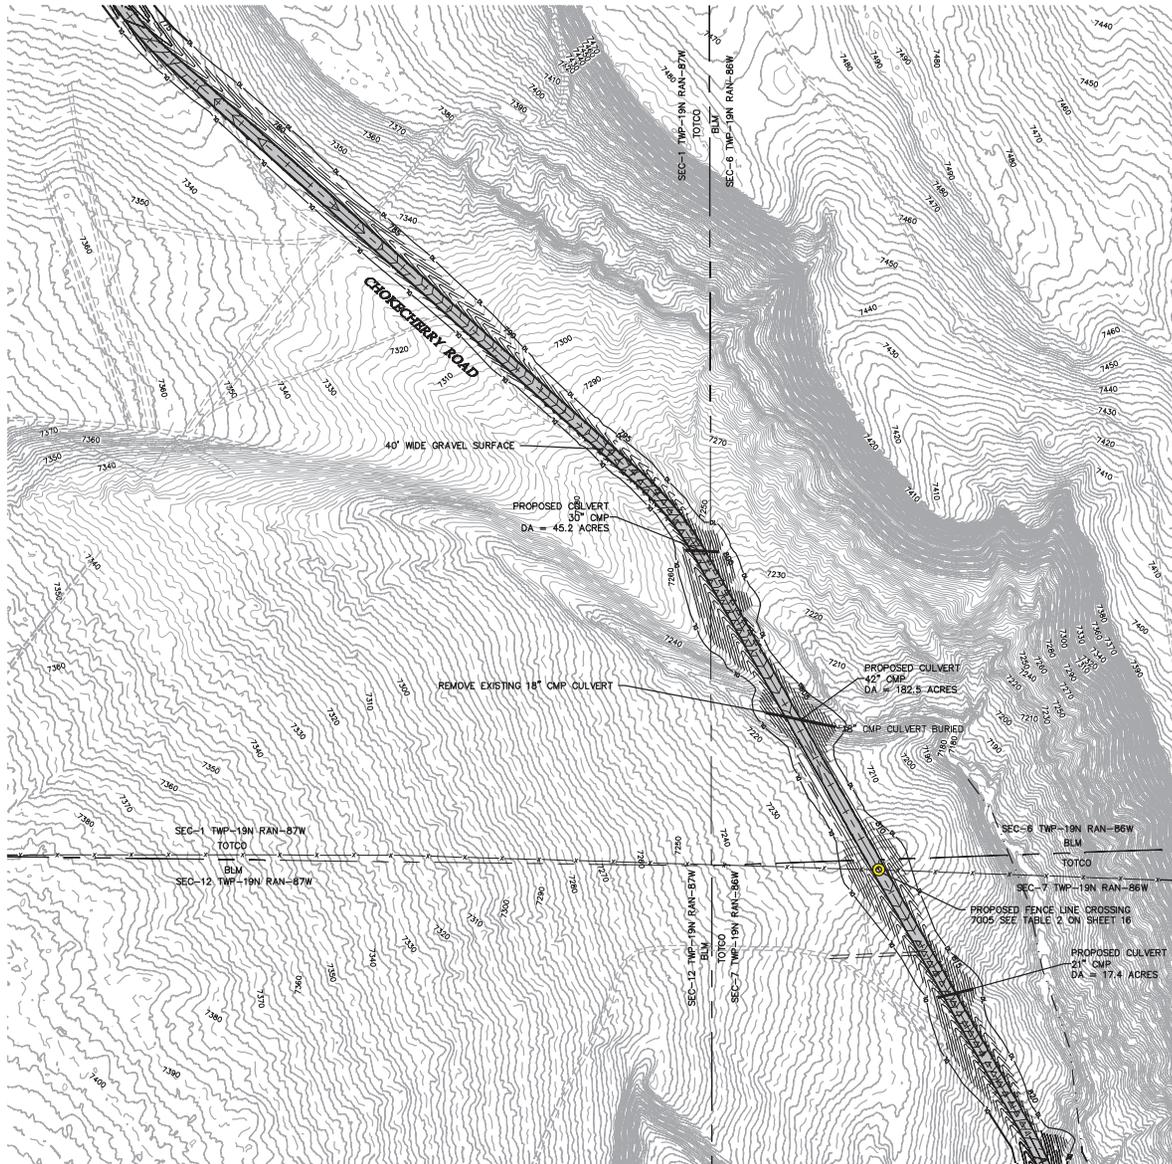

SEE SHEET 74

LEGEND:

- PROPOSED ROAD
- PROPOSED ROAD DISTURBANCE LIMIT
- PROPOSED FENCE
- PROPOSED FENCE CROSSING
- PROPOSED UTILITY CROSSING
- EXISTING BITUMINOUS ROAD
- EXISTING GRAVEL ROAD
- EXISTING DIRT ROAD/TRAIL
- EXISTING FENCE
- SECTION LINE (GIS)
- EXISTING CULVERT
- EXISTING OVERHEAD POWER
- EXISTING TELEPHONE LINE
- EXISTING FIBER OPTIC LINE
- EXISTING WATER LINE
- EXISTING GAS PIPELINE
- EXISTING 10' CONTOURS
- EXISTING 2' CONTOURS
- EXISTING TREE LINE
- EXISTING WATERWAY (GIS)
- EXISTING WATER EDGE
- DELINEATED WETLAND
- DESKTOP WETLAND
- PROPOSED UTILITY CORRIDOR
- PROPOSED 6% OR GREATER ROAD SLOPE
- PROPOSED O&M
- PROPOSED WIND FARM LAYDOWN YARD
- PROPOSED HAUL ROAD LAYDOWN YARD
- EXISTING SECTION NUMBER

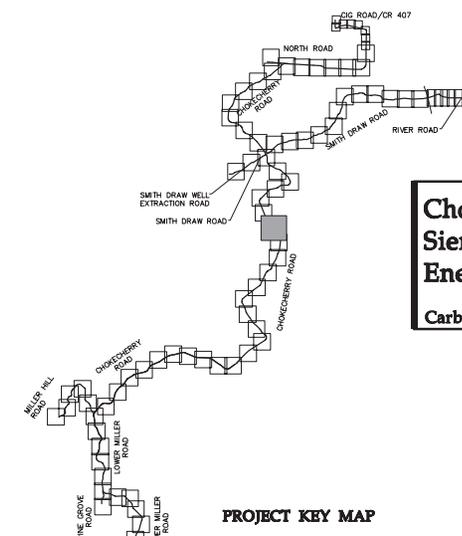


PROJECT KEY MAP



Designed:	www/cms/rad
Checked:	MSC
Drawn:	KAB/SPC
Record Drawing by/Date:	
Revisions:	
1:	05/17/13 ORIGINAL SUBMITTAL
2:	08/09/13 PLAN UPDATES/DEVELOPER COMMENTS
3:	03/14/14 PLAN UPDATES/DEVELOPER COMMENTS

Prepared for:

Power Company of Wyoming LLC
 555 Seventeenth Street, Suite 2400
 Denver, CO 80202 USA

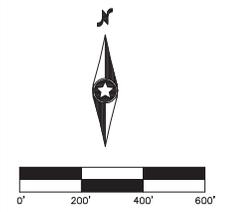

Chokecherry and Sierra Madre Wind Energy Project
 Carbon County, Wyoming

Chokecherry Road Sta. 773+00 to 817+00

Phase 1 Haul Road and Facilities
 Issued for Permit
 NOT FOR CONSTRUCTION

Date: 05/17/13
 Sheet: 73 OF 147